
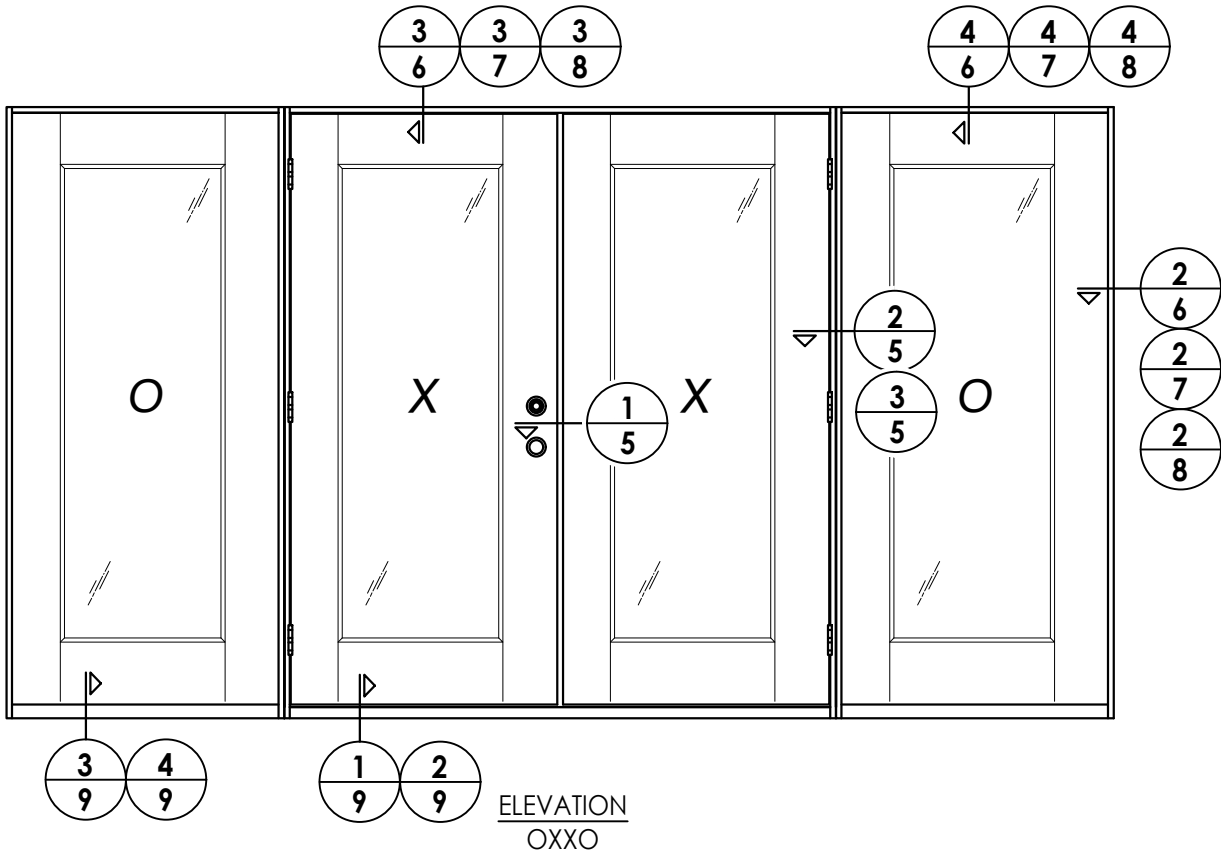
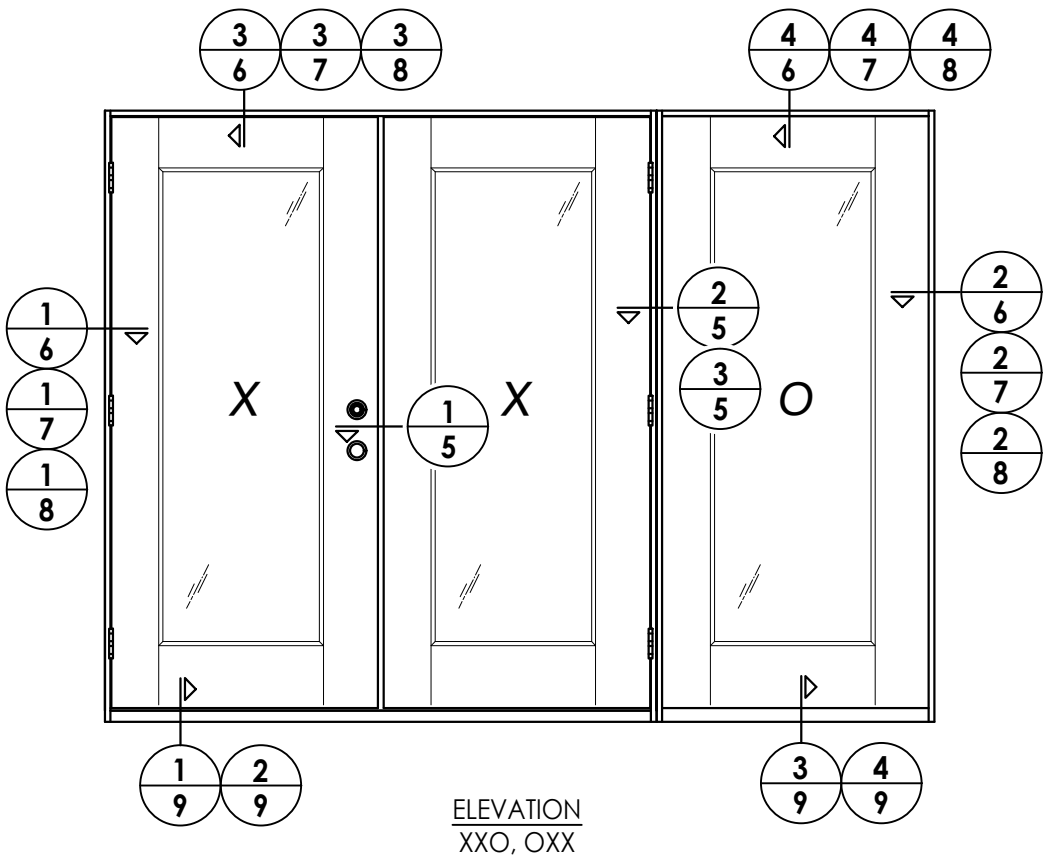



© 2025 R.W. BUILDING CONSULTANTS INC.

Z:\2023 FBC Drawings\Trinity Glass Int'\FL-47284\FL-47284.4.dwg

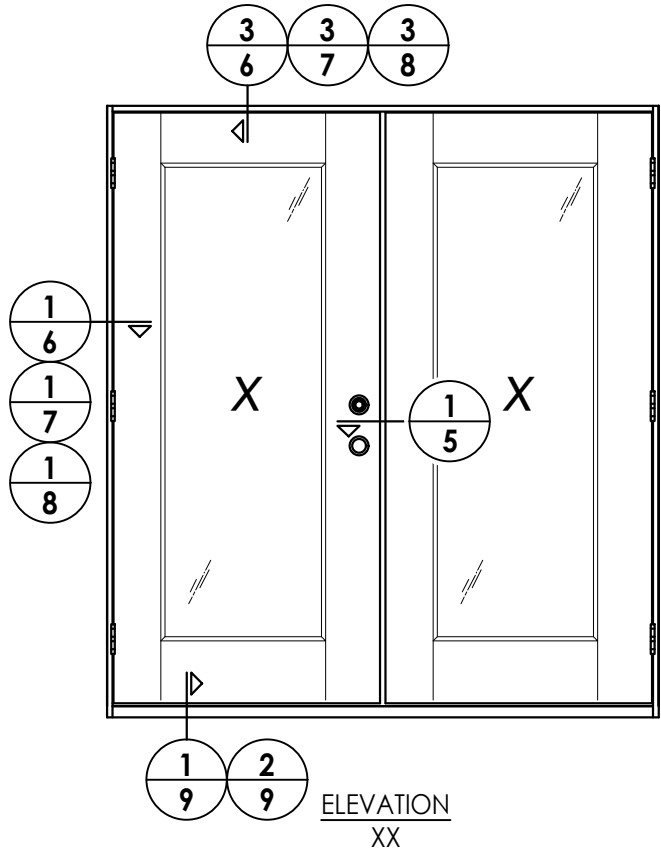

DATE: 1/30/25
SCALE: N.T.S.
DWG. BY: RW
CHK. BY: LFS
DRAWING NO.: FL-47284.4
SHEET 4 OF 12

PRODUCT: TRINITY
FIBERGLASS DOOR
"Impact"


PART OR ASSEMBLY:
ELEVATIONS

Documents Prepared By:
Lyndon F. Schmidt
P.E. No. 43409


RW BUILDING CONSULTANTS, INC.
P.O. Box 230, Valrico, FL 33595
Phone No.: 813.659.9197
FBPE Registry No. 9813

© 2025 R.W. BUILDING CONSULTANTS INC.


Z:\2023 FBC Drawings\Trinity Glass Int\FL-47284\FL-47284.4.dwg

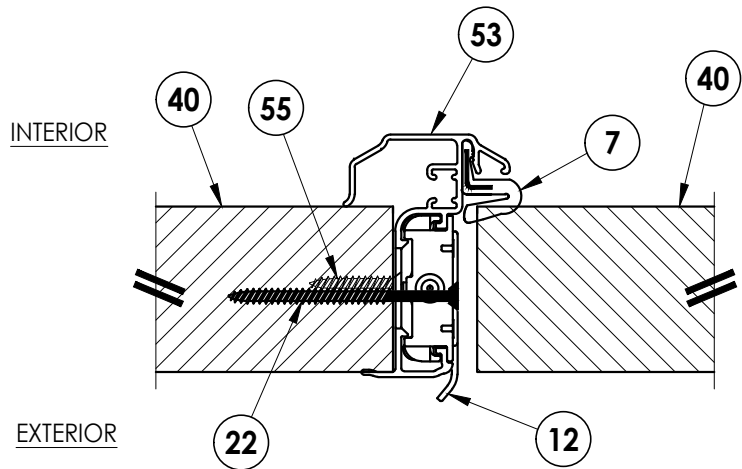

1
5 **HORIZONTAL CROSS SECTION**
Outswing Shown (Inswing Similar)

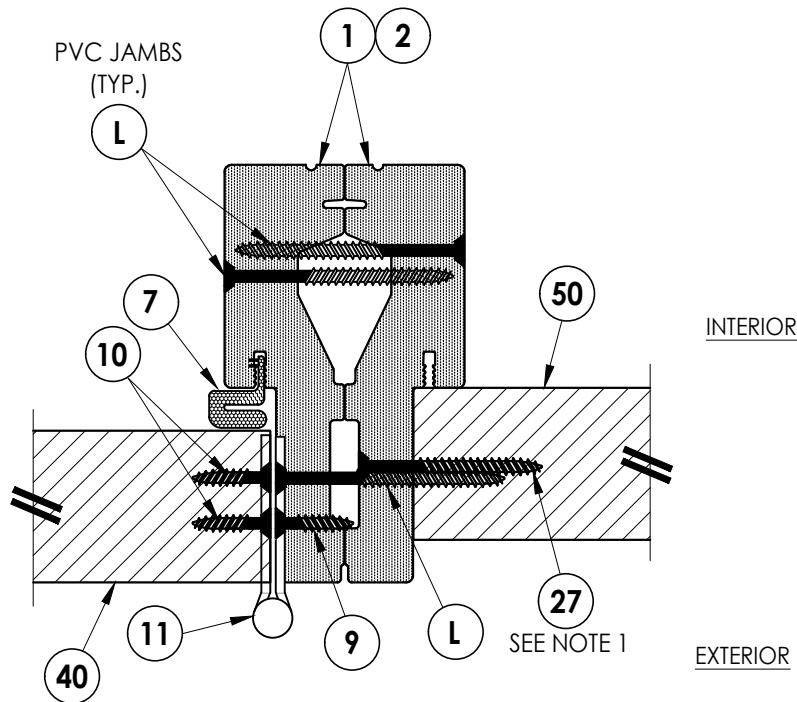

2
5 **HORIZONTAL CROSS SECTION**
Outswing Shown (Inswing Similar)

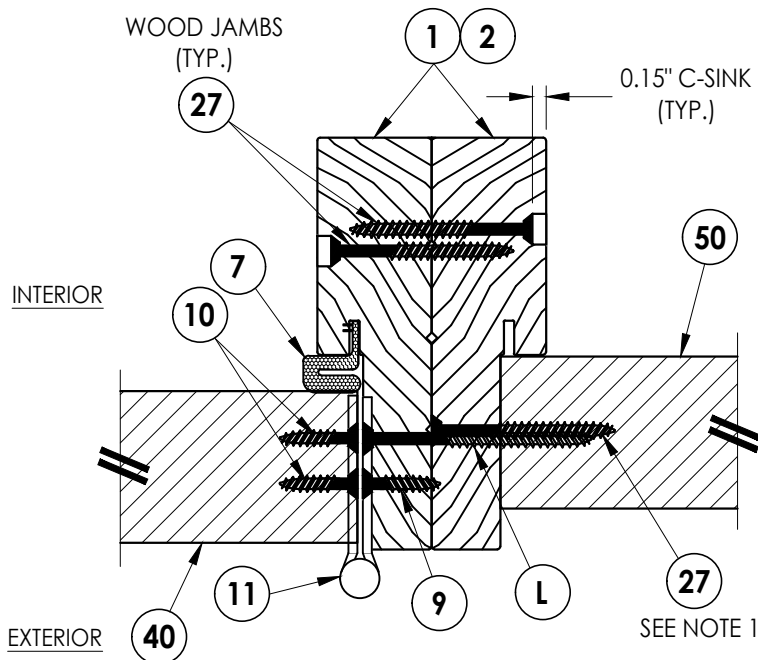

3
5 **HORIZONTAL CROSS SECTION**

Note:
1. Sidelite assembly screws located 6" from each end and 4 more screws equally spaced between (6 screws total per side jamb).

PRODUCT: TRINITY FIBERGLASS DOOR		PART OR ASSEMBLY: HORIZONTAL CROSS SECTIONS	
		NO.	DATE
		BY	
REVISIONS			
DATE: 1/30/25			
SCALE: N.T.S.			
DWG. BY: RW			
CHK. BY: LFS			
DRAWING NO.: FL-47284.4			
SHEET 5 OF 12			


Documents Prepared By:
Lyndon F. Schmidt
P.E. No. 43409

RW

BUILDING CONSULTANTS, INC.
P.O. Box 230, Valrico, FL 33595
Phone No.: 813.659.9197
FBPE Registry No. 9813


© 2025 R.W. BUILDING CONSULTANTS INC.

Z:\2023 FBC Drawings\Trinity Glass Int\FL-47284\FL-47284.4.dwg

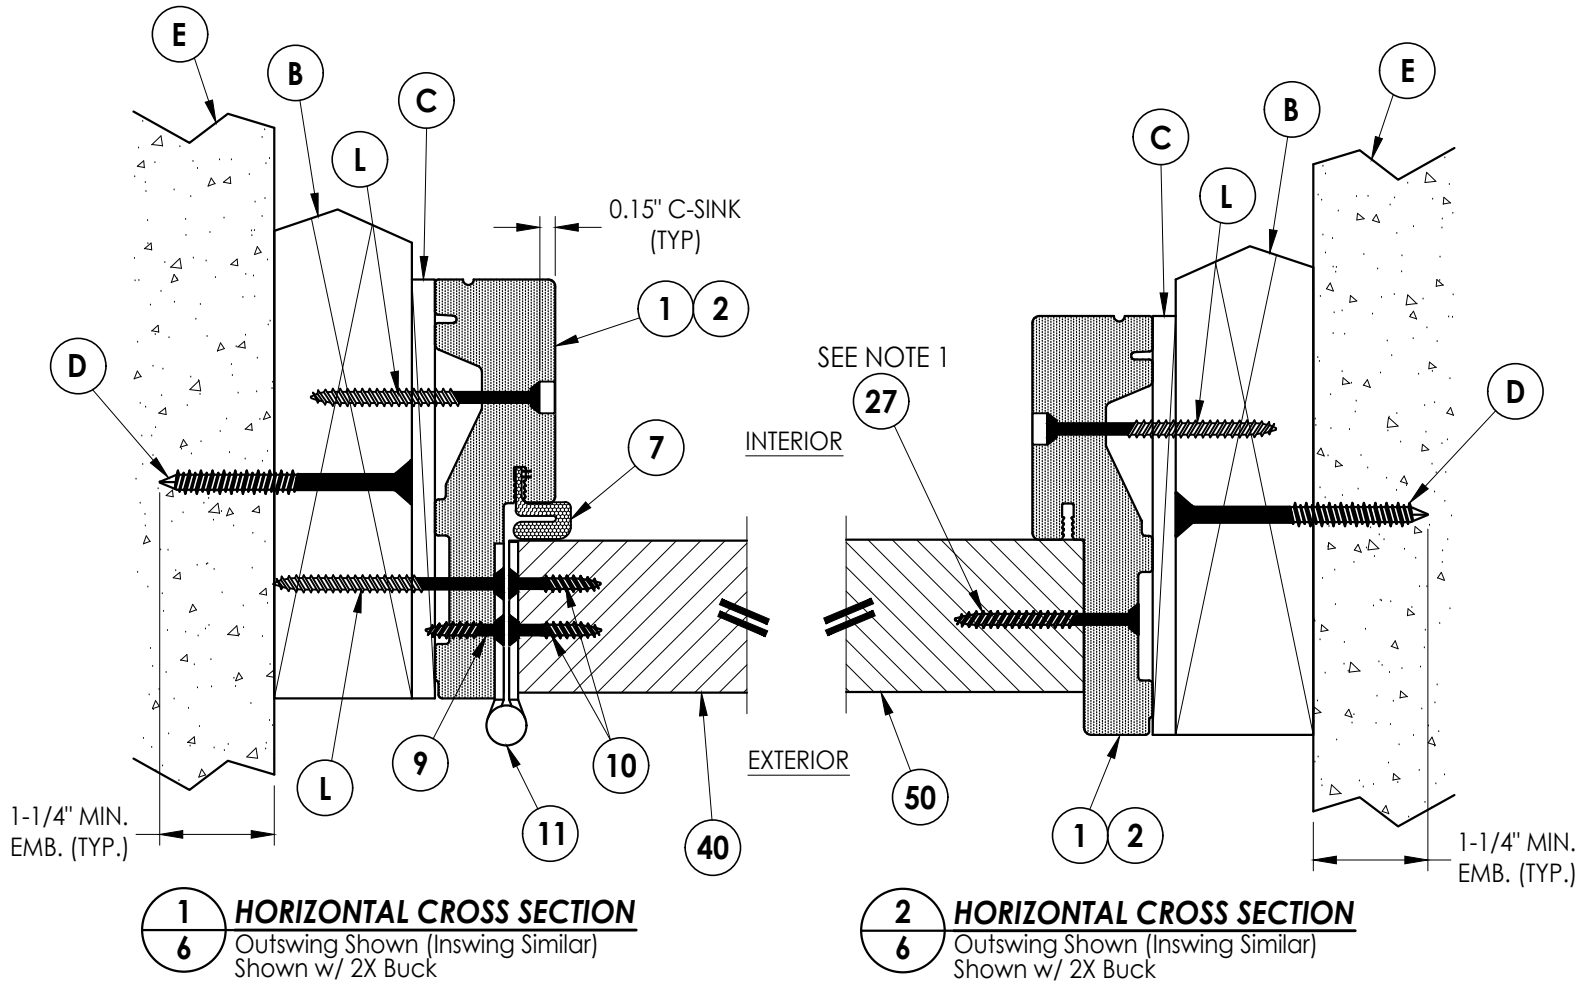

Notes:


1. Sidelite assembly screws located 6" from each end and 4 more screws equally spaced between (6 screws total per side jamb).
2. Sidelite assembly screws located 10" from each end (2 screws total along head & sill).

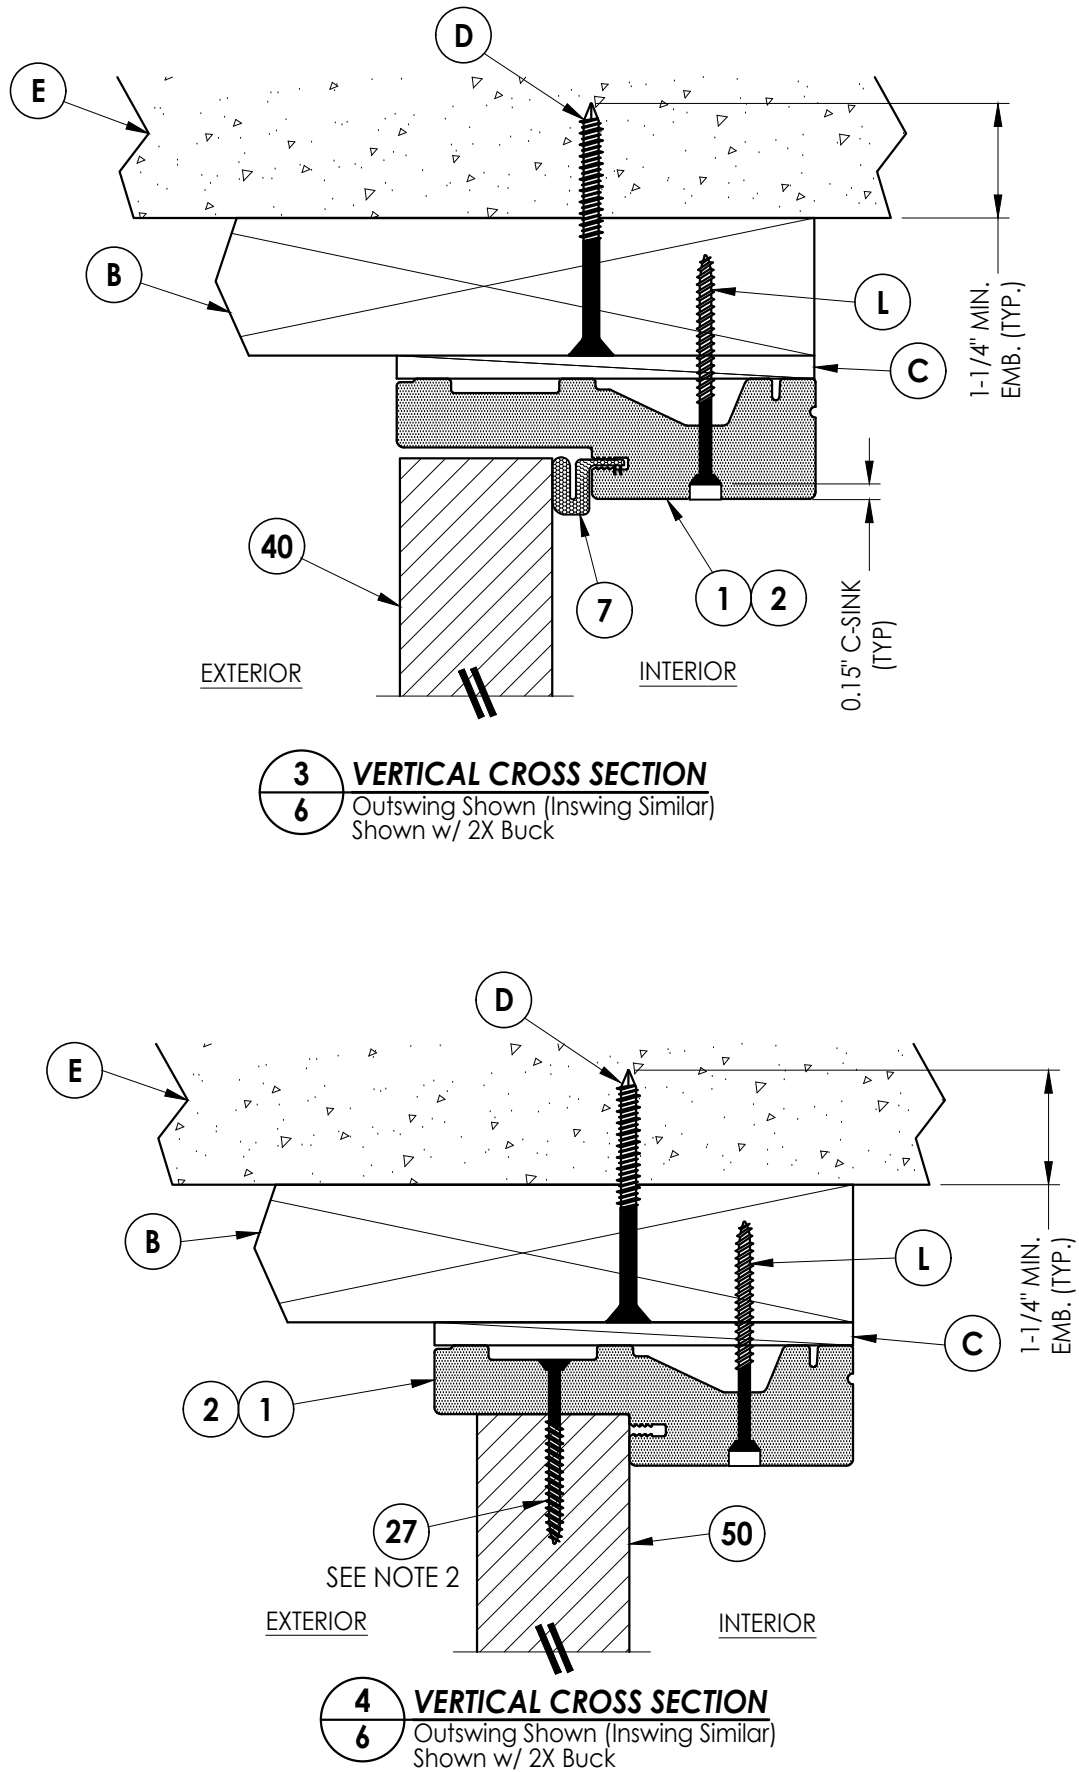

Documents Prepared By: Lyndon F. Schmidt P.E. No. 43409		RW BUILDING CONSULTANTS, INC. P.O. Box 230, Valrico, FL 33595 Phone No.: 813.659.9197 FBPE Registry No. 9813	
PRODUCT:	TRINITY FIBERGLASS DOOR	PART OR ASSEMBLY:	HORIZONTAL & VERTICAL CROSS SECTIONS (2X BUCK)
NO.	DATE	BY	REVISIONS
1			
2			
DATE: 1/30/25
SCALE: N.T.S.
DWG. BY: RW
CHK. BY: LFS
DRAWING NO.: FL-47284.4
SHEET 6 OF 12

Z:\2023 FBC Drawings\Trinity Glass Int\FL-47284\FL-47284.4.dwg

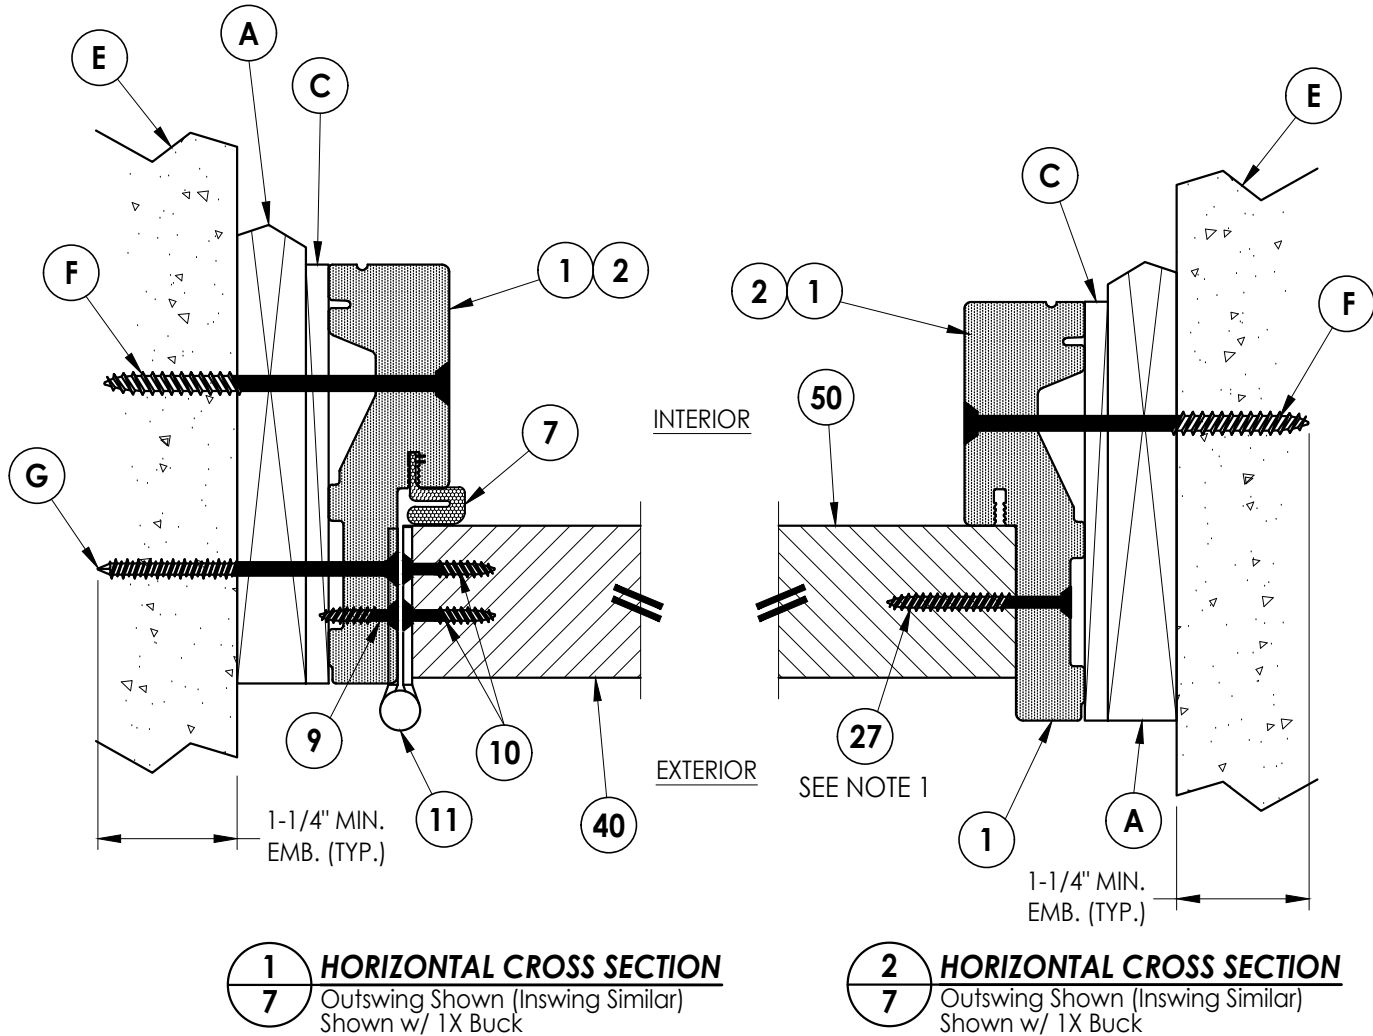


1
7 **HORIZONTAL CROSS SECTION**
Outswing Shown (Inswing Similar)
Shown w/ 1X Buck

2
7 **HORIZONTAL CROSS SECTION**
Outswing Shown (Inswing Similar)
Shown w/ 1X Buck

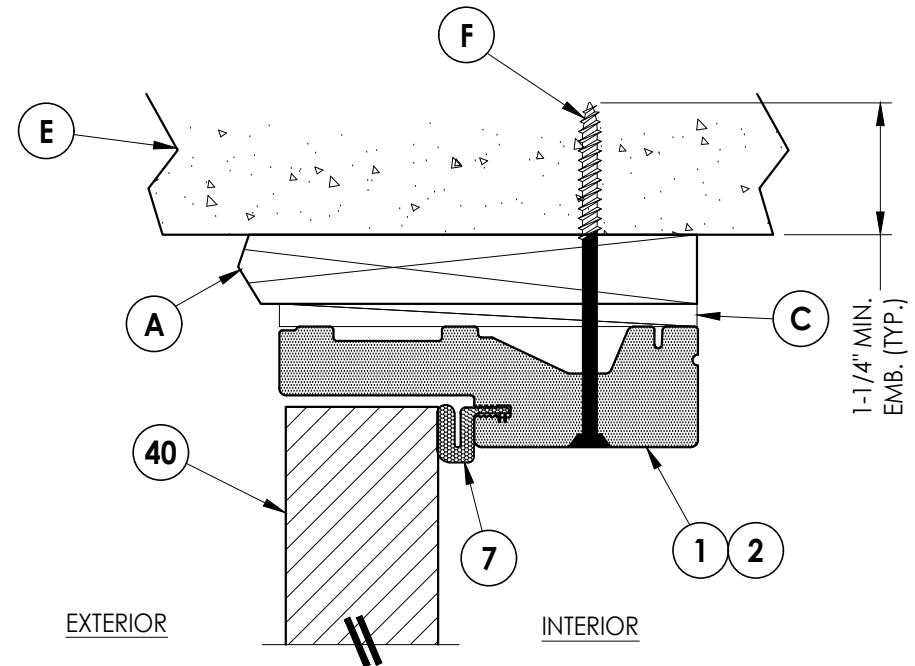


3
7 **VERTICAL CROSS SECTION**
Outswing Shown (Inswing Similar)
Shown w/ 1X Buck

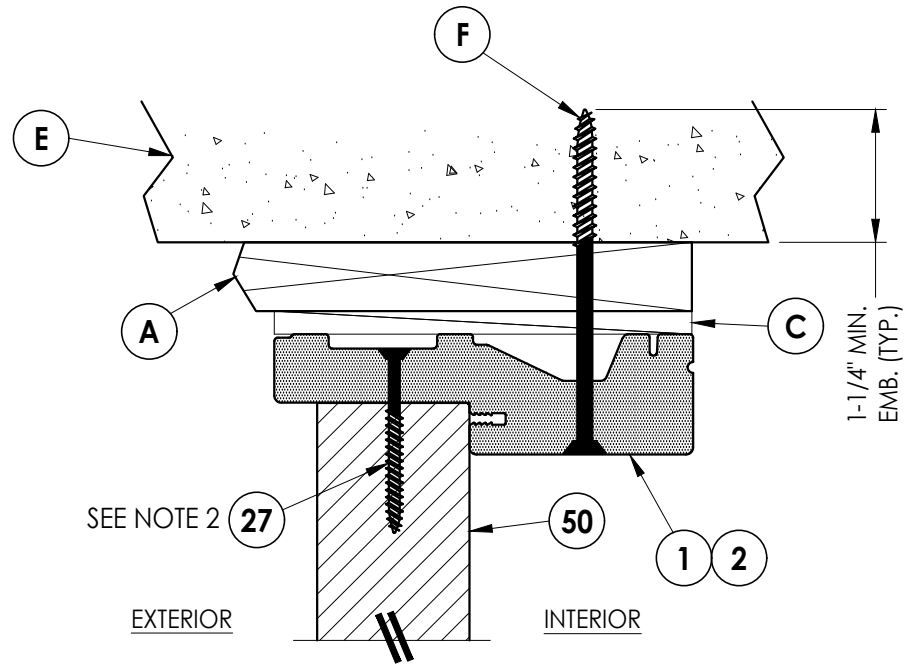

4
7 **VERTICAL CROSS SECTION**
Outswing Shown (Inswing Similar)
Shown w/ 1X Buck



- Notes:
1. Sidelite assembly screws located 6" from each end and 4 more screws equally spaced between (6 screws total per side jamb).
 2. Sidelite assembly screws located 10" from each end (2 screws total along head & sill).

Documents Prepared By: Lyndon F. Schmidt P.E. No. 43409		RWBUILDING CONSULTANTS, INC. P.O. Box 230, Valrico, FL 33595 Phone No.: 813.659.9197 FBPE Registry No. 9813	
PRODUCT: TRINITY FIBERGLASS DOOR		PART OR ASSEMBLY: HORIZONTAL & VERTICAL CROSS SECTIONS (1X BUCK)	
		NO.	DATE
		BY	
REVISIONS			
DATE: 1/30/25			
SCALE: N.T.S.			
DWG. BY: RW			
CHK. BY: LFS			
DRAWING NO.: FL-47284.4			
SHEET 7 OF 12			

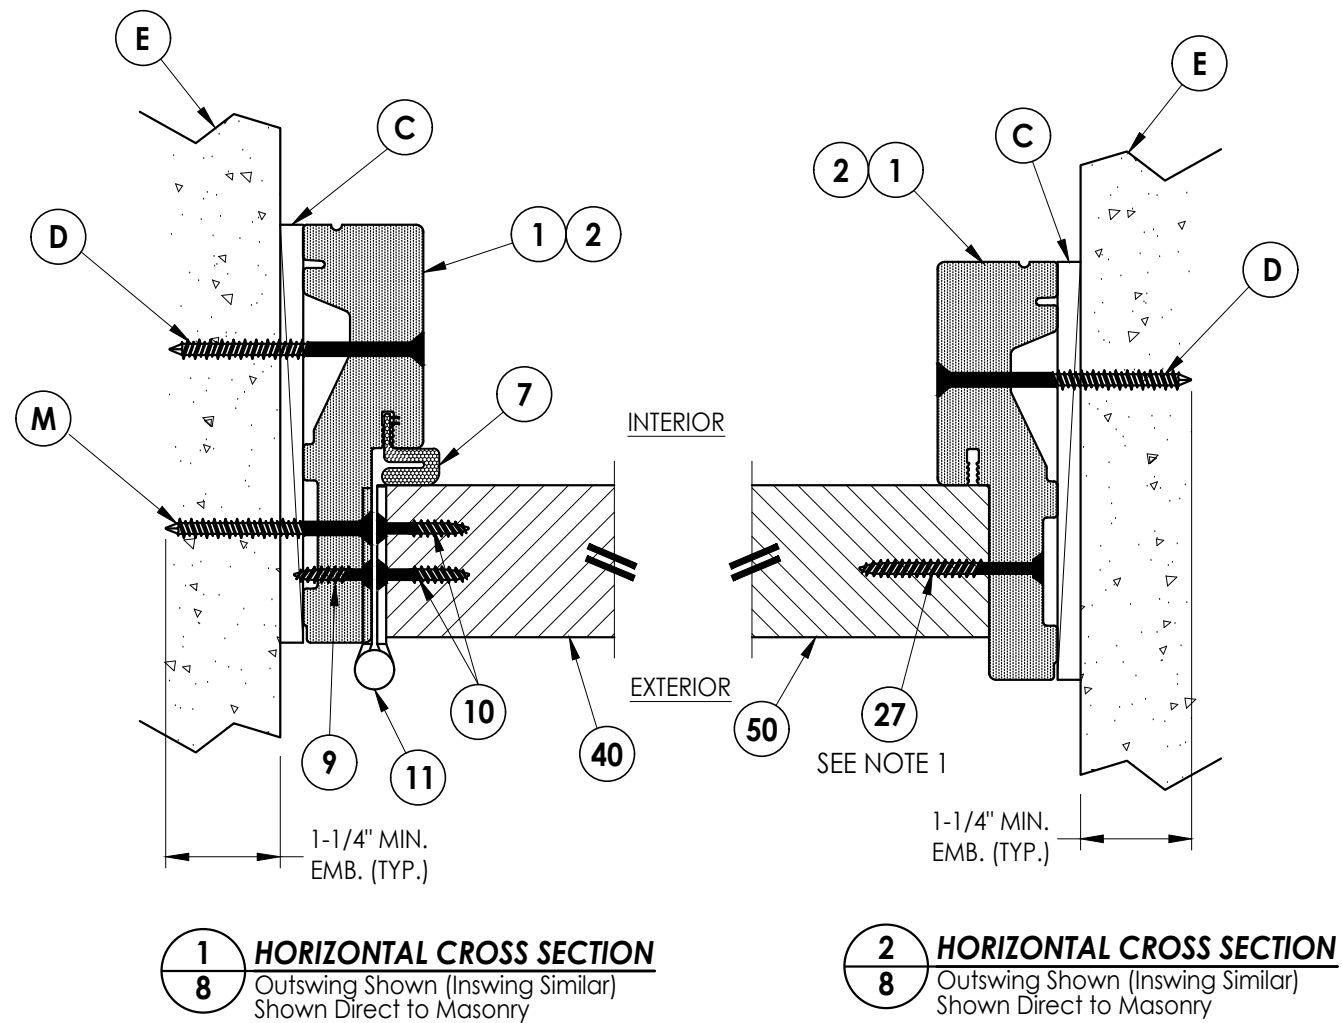

Notes:

1. Sidelite assembly screws located 6" from each end and 4 more screws equally spaced between (6 screws total per side jamb).
2. Sidelite assembly screws located 10" from each end (2 screws total along head & sill).

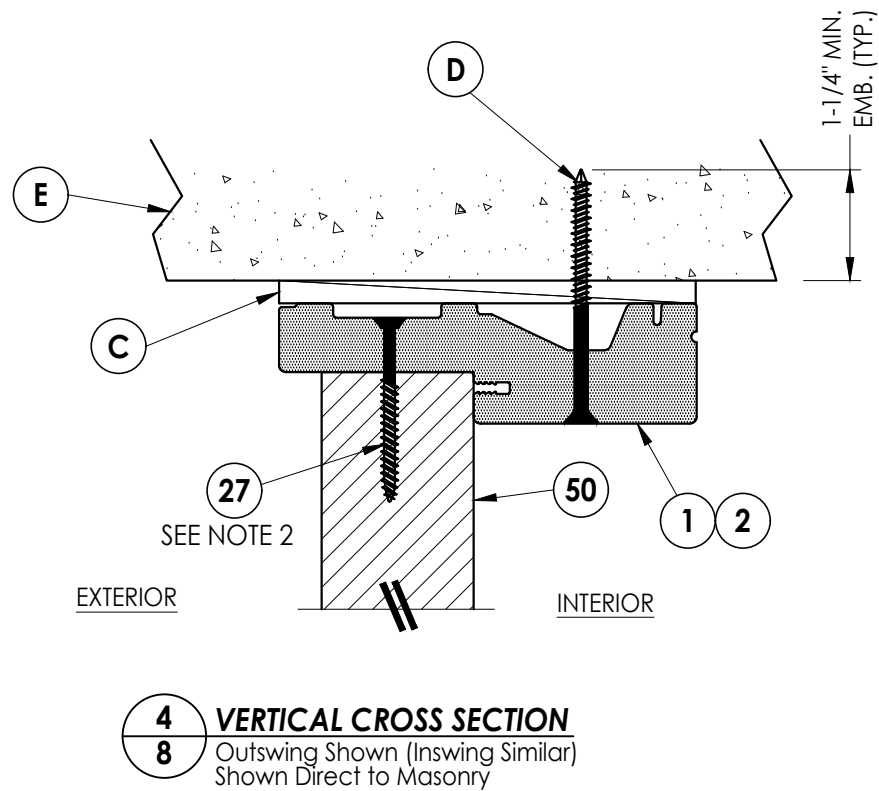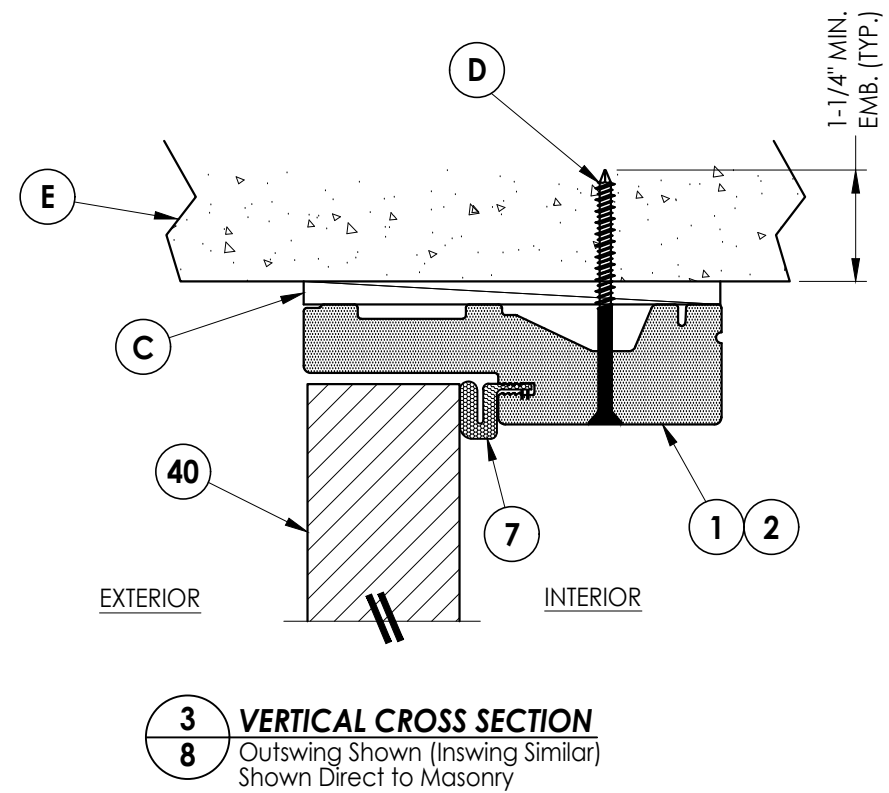

DATE:		1/30/25		REVISIONS 	
SCALE:		N.T.S.			
DWG. BY:		RW			
CHK. BY:		LFS			
DRAWING NO.:		FL-47284.4			
SHEET	8	OF	12		

PRODUCT: TRINITY
FIBERGLASS DOOR


PART OR ASSEMBLY:
HORIZONTAL & VERTICAL CROSS
SECTIONS (DIRECT TO MASONRY)

Documents Prepared By:
Lyndon F. Schmidt
P.E. No. 43409


RW

BUILDING CONSULTANTS, INC.
P.O. Box 230, Valrico, FL 33595
Phone No.: 813.659.9197
FBPE Registry No. 9813


Note:
1. Sidelite assembly screws located 10" from each end (2 screws total along head & sill).

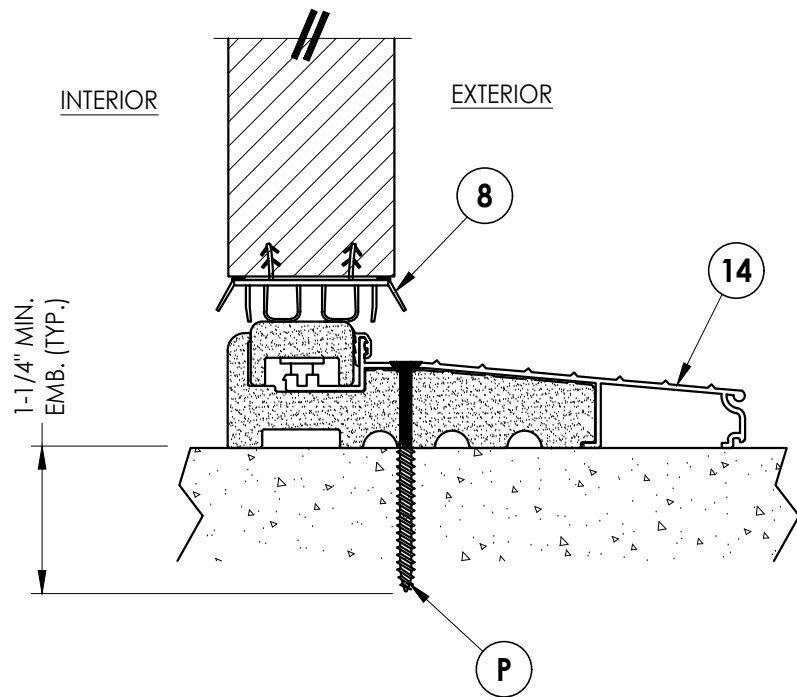


1
9 VERTICAL CROSS SECTION
Inswing Sill

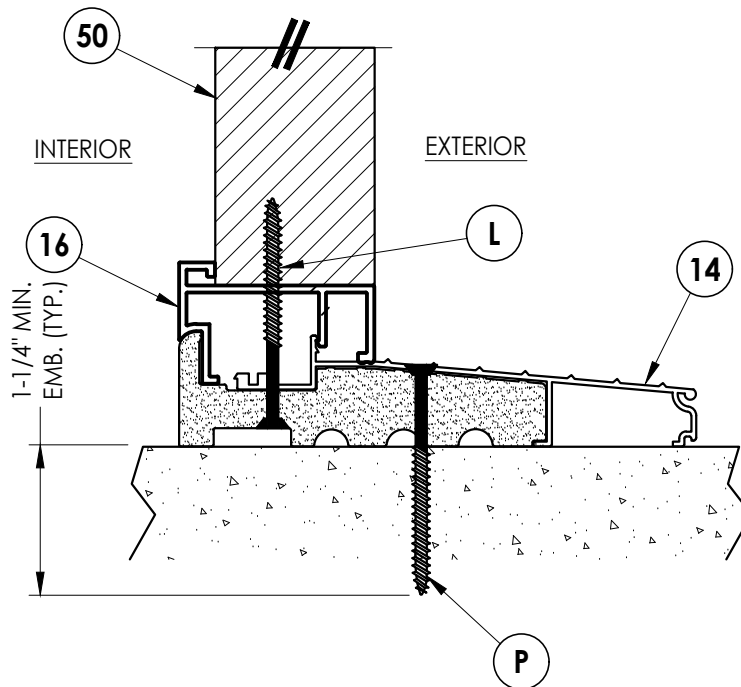

3
9 VERTICAL CROSS SECTION
Inswing Sill

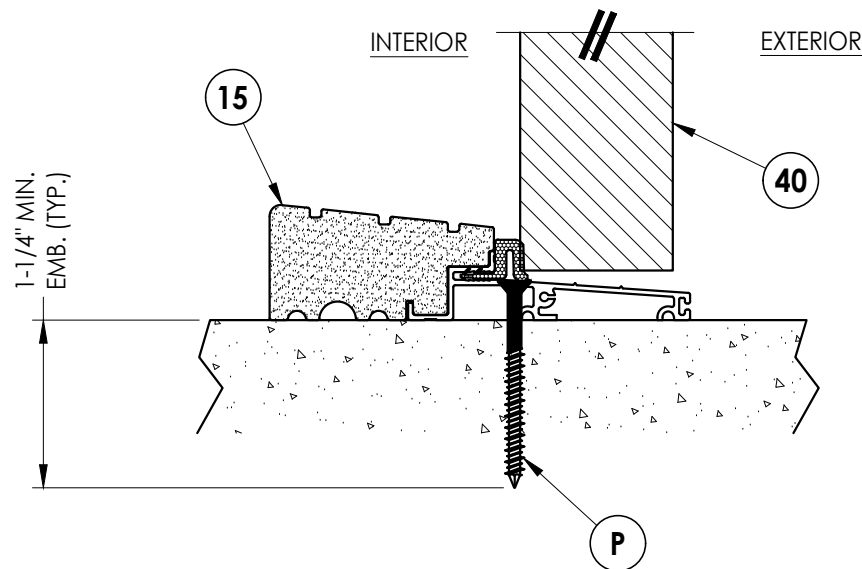

2
9 VERTICAL CROSS SECTION
Outswing Sill

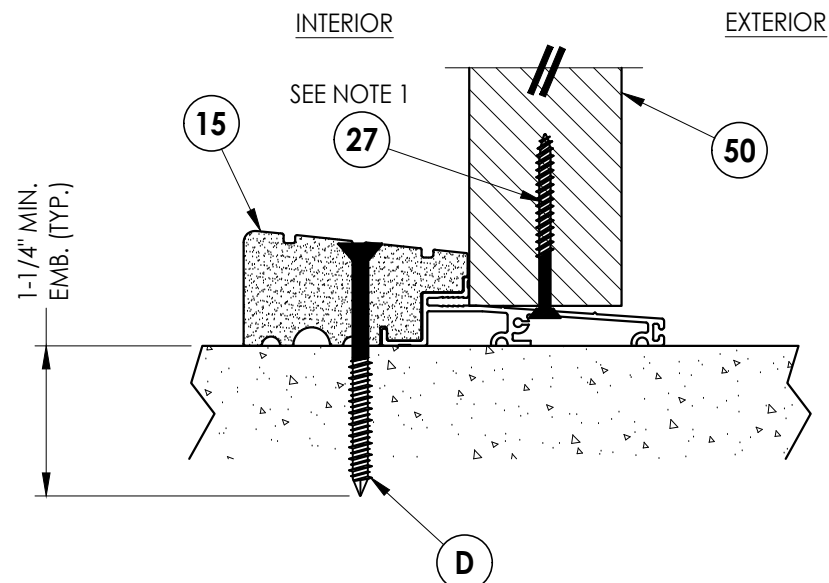

4
9 VERTICAL CROSS SECTION
Outswing Sill

Documents Prepared By:
Lyndon F. Schmidt
P.E. No. 43409

RW BUILDING CONSULTANTS, INC.
P.O. Box 230, Valrico, FL 33595
Phone No.: 813.659.9197
FBPE Registry No. 9813

PRODUCT: TRINITY
FIBERGLASS DOOR

PART OR ASSEMBLY:
VERTICAL CROSS
SECTIONS (THRESHOLDS)

NO.	DATE	BY	REVISIONS

DATE: 1/30/25


SCALE: N.T.S.

DWG. BY: RW


CHK. BY: LFS

DRAWING NO.:
FL-47284.4

SHEET 9 OF 12

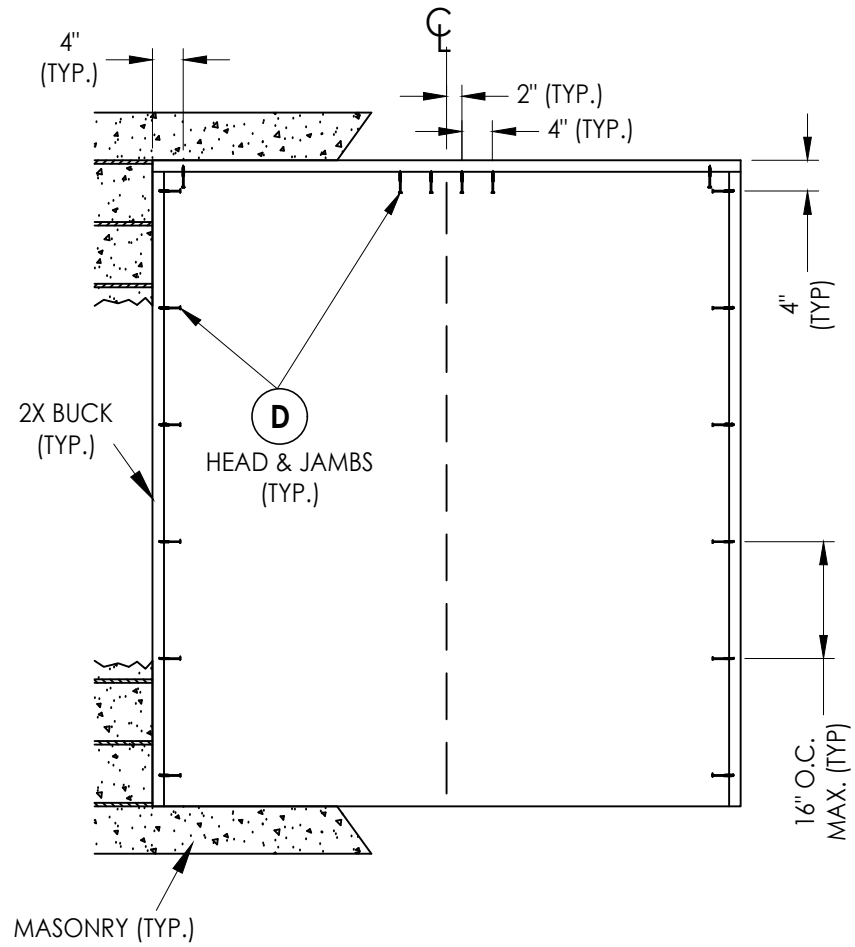

XX

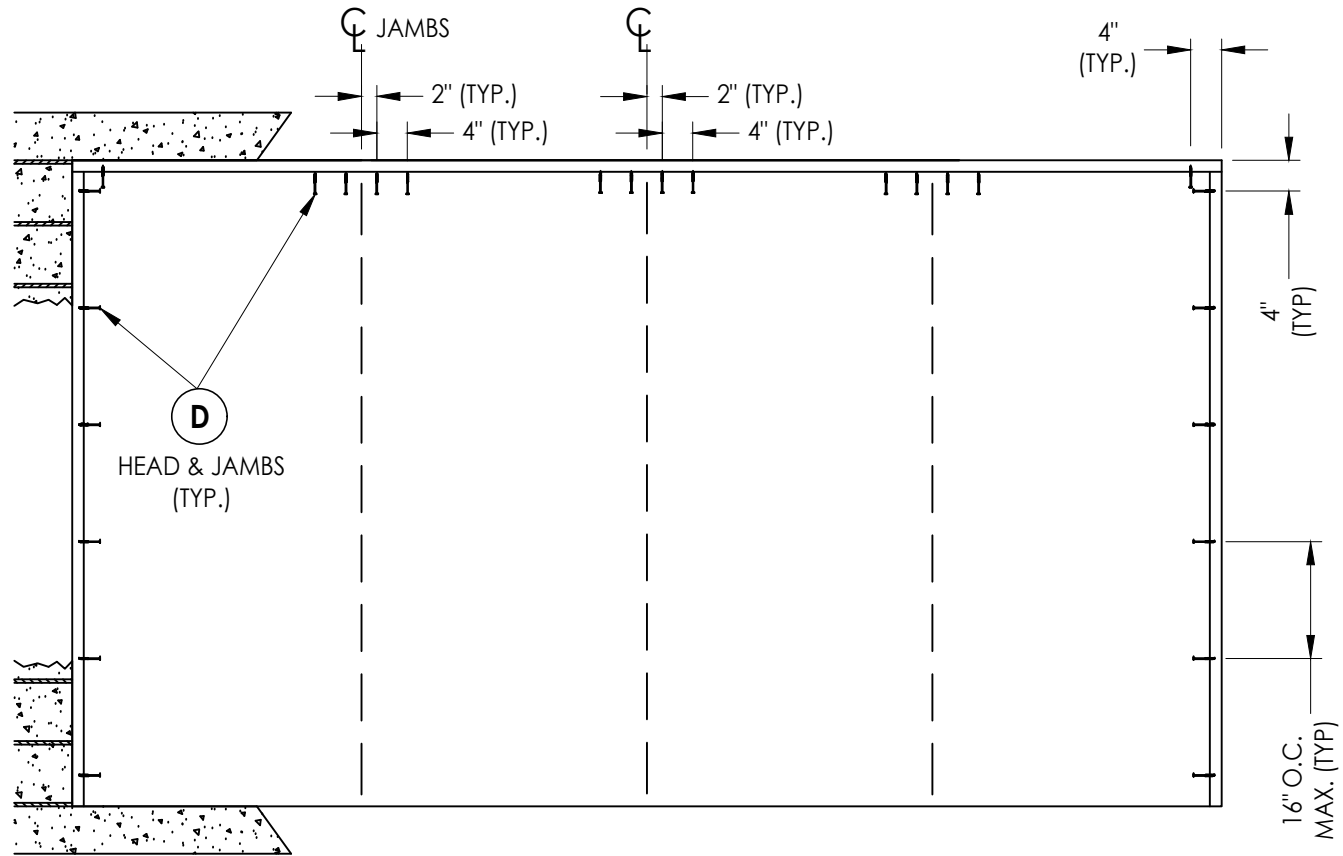

OXXO (Shown)
XXO, OXX (Similar)

2X BUCK ANCHORING


[illegible]

BILL OF MATERIALS		
ITEM #	DESCRIPTION	MATERIAL
A	1X BUCK (G >= 0.42)	WOOD
B	2X BUCK (G >= 0.42)	WOOD
C	1/4" MAX. SHIM SPACE	-
D	1/4" X 2-3/4" PFH DeWALT OR ITW CONCRETE SCREW	STEEL
E	MASONRY - 3,000 PSI MIN. CONCRETE CONFORMING TO ACI 301 OR HOLLOW BLOCK CONFORMING TO ASTM C90	CONCRETE
F	1/4" X 3-3/4" PFH DeWALT OR ITW CONCRETE SCREW	STEEL
G	3/16" X 3-1/4" PFH ITW CONCRETE SCREW	STEEL
L	#10 X 2-1/2" PFH WOOD SCREW (1.15" MIN. EMB.)	STEEL
M	3/16" X 2-1/4" PFH ITW CONCRETE SCREW	STEEL
P	1/4" X 2-1/4" PFH DeWALT OR ITW CONCRETE SCREW	STEEL
1	PVC JAMB	PVC
2	WOOD JAMB	WOOD
7	WEATHERSTRIP	FOAM
8	DOOR SWEEP	VINYL
9	#9 X 3/4" PFH WOOD SCREW	STEEL
10	#9 X 1" PFH WOOD SCREW	STEEL
11	4" X 4" HINGE	STEEL
12	LATCH STRIKE PLATE	STEEL
13	DEADBOLT STRIKE PLATE	STEEL
14	INSWING THRESHOLD	ALUM/COMP
15	OUTSWING THRESHOLD	ALUM/COMP
16	INSWING SIDELITE ADAPTER	PVC
22	#8 X 2-1/2" PFH WOOD SCREW	STEEL
27	#10 X 2" PFH SMS	STEEL
40	DOOR PANEL	-
50	SIDELITE PANEL	-
53	ALUMINUM ASTRAGAL	ALUM
54	ASTRAGAL STRIKE PLATE	STEEL
55	#8 X 1" PFH WS	STEEL


1. Concrete anchor locations at the corners may be adjusted to maintain the min. edge distance to mortar joints.
2. Concrete anchor locations noted as "MAX. ON CENTER" must be adjusted to maintain the min. edge distance to mortar joints, additional concrete anchors may be required to ensure the "MAX. ON CENTER" dimension are not exceeded.
3. Concrete anchor table:

ANCHOR TYPE	ANCHOR SIZE	MIN. EMBEDMENT	MIN. CLEARANCE TO MASONRY EDGE	MIN. CLEARANCE TO ADJACENT ANCHOR
ITW BUILDEX TAPCON®	3/16"	1-1/4"	3"	1-1/2"
	1/4"	1-1/4"	2"	4"
DeWALT ULTRA-CON®	1/4"	1-1/4"	1"	4"


1. Maintain a minimum 5/8" edge distance, 1" end distance, & 1" o.c. spacing of wood screws to prevent the splitting of wood.

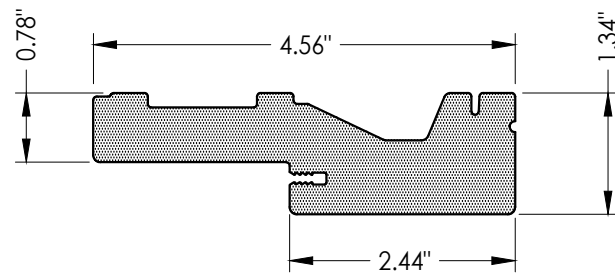


1 PVC JAMB

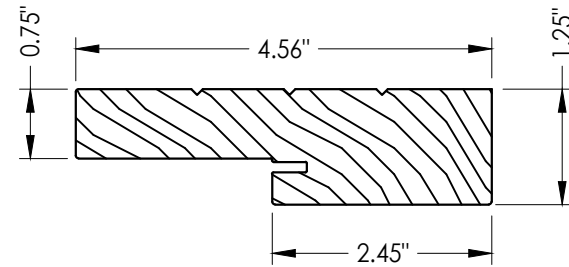


2 WOOD JAMB
FINGER JOINTED PINE

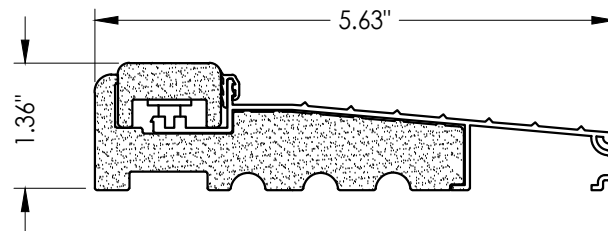


14 INSWING THRESHOLD

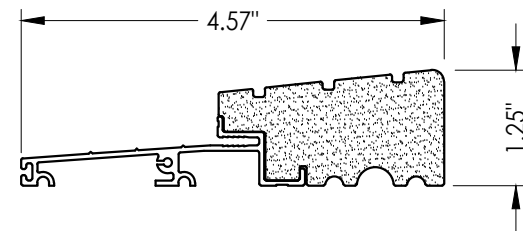

15 OUTSWING THRESHOLD

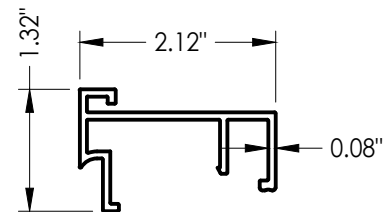

16 INSWING SIDELITE ADAPTER

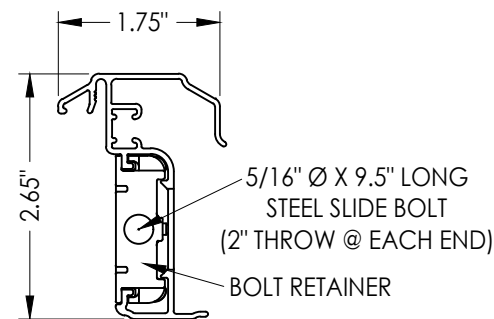

53 **ENDURA ASTRAGAL**
Ultimate Hurricane

Ultimate Hurricane

Documents Prepared By:
Lyndon F. Schmidt
P.E. No. 43409

RW BUILDING CONSULTANTS, INC.
Phone No.: 813.659.9197
FBPE Registry No. 9813

PRODUCT: TRINITY
FIBERGLASS DOOR

PART OR ASSEMBLY:

REVISIONS

DATE: 1/30/25

SCALE: *N.T.S.*

DWG. BY: *RW*

CHK. BY: LFS

DRAWING NO.:

FL-47284.4

SHEET 12 OF 12