
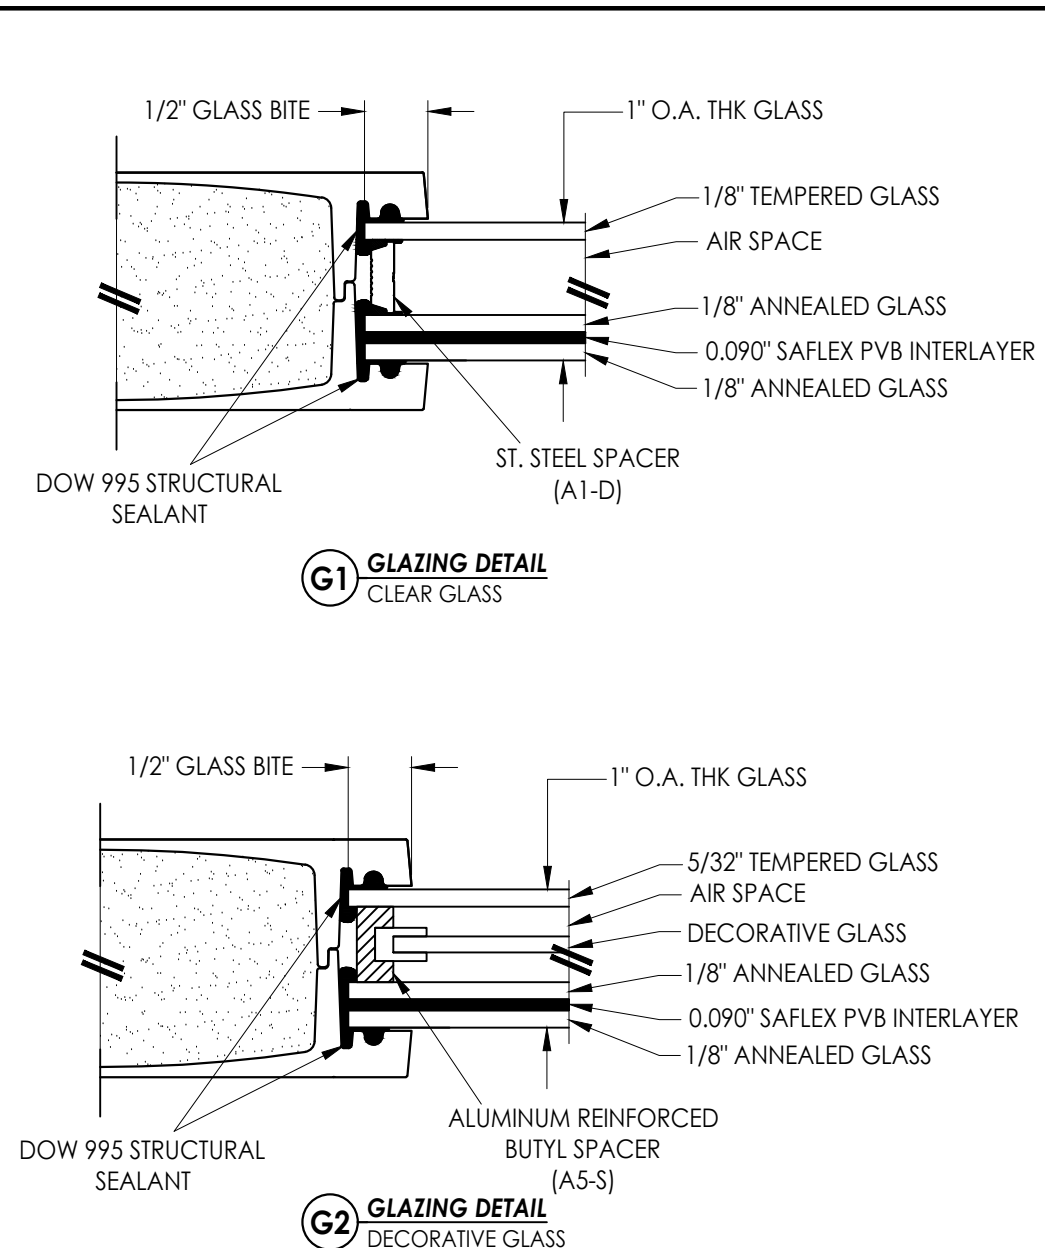
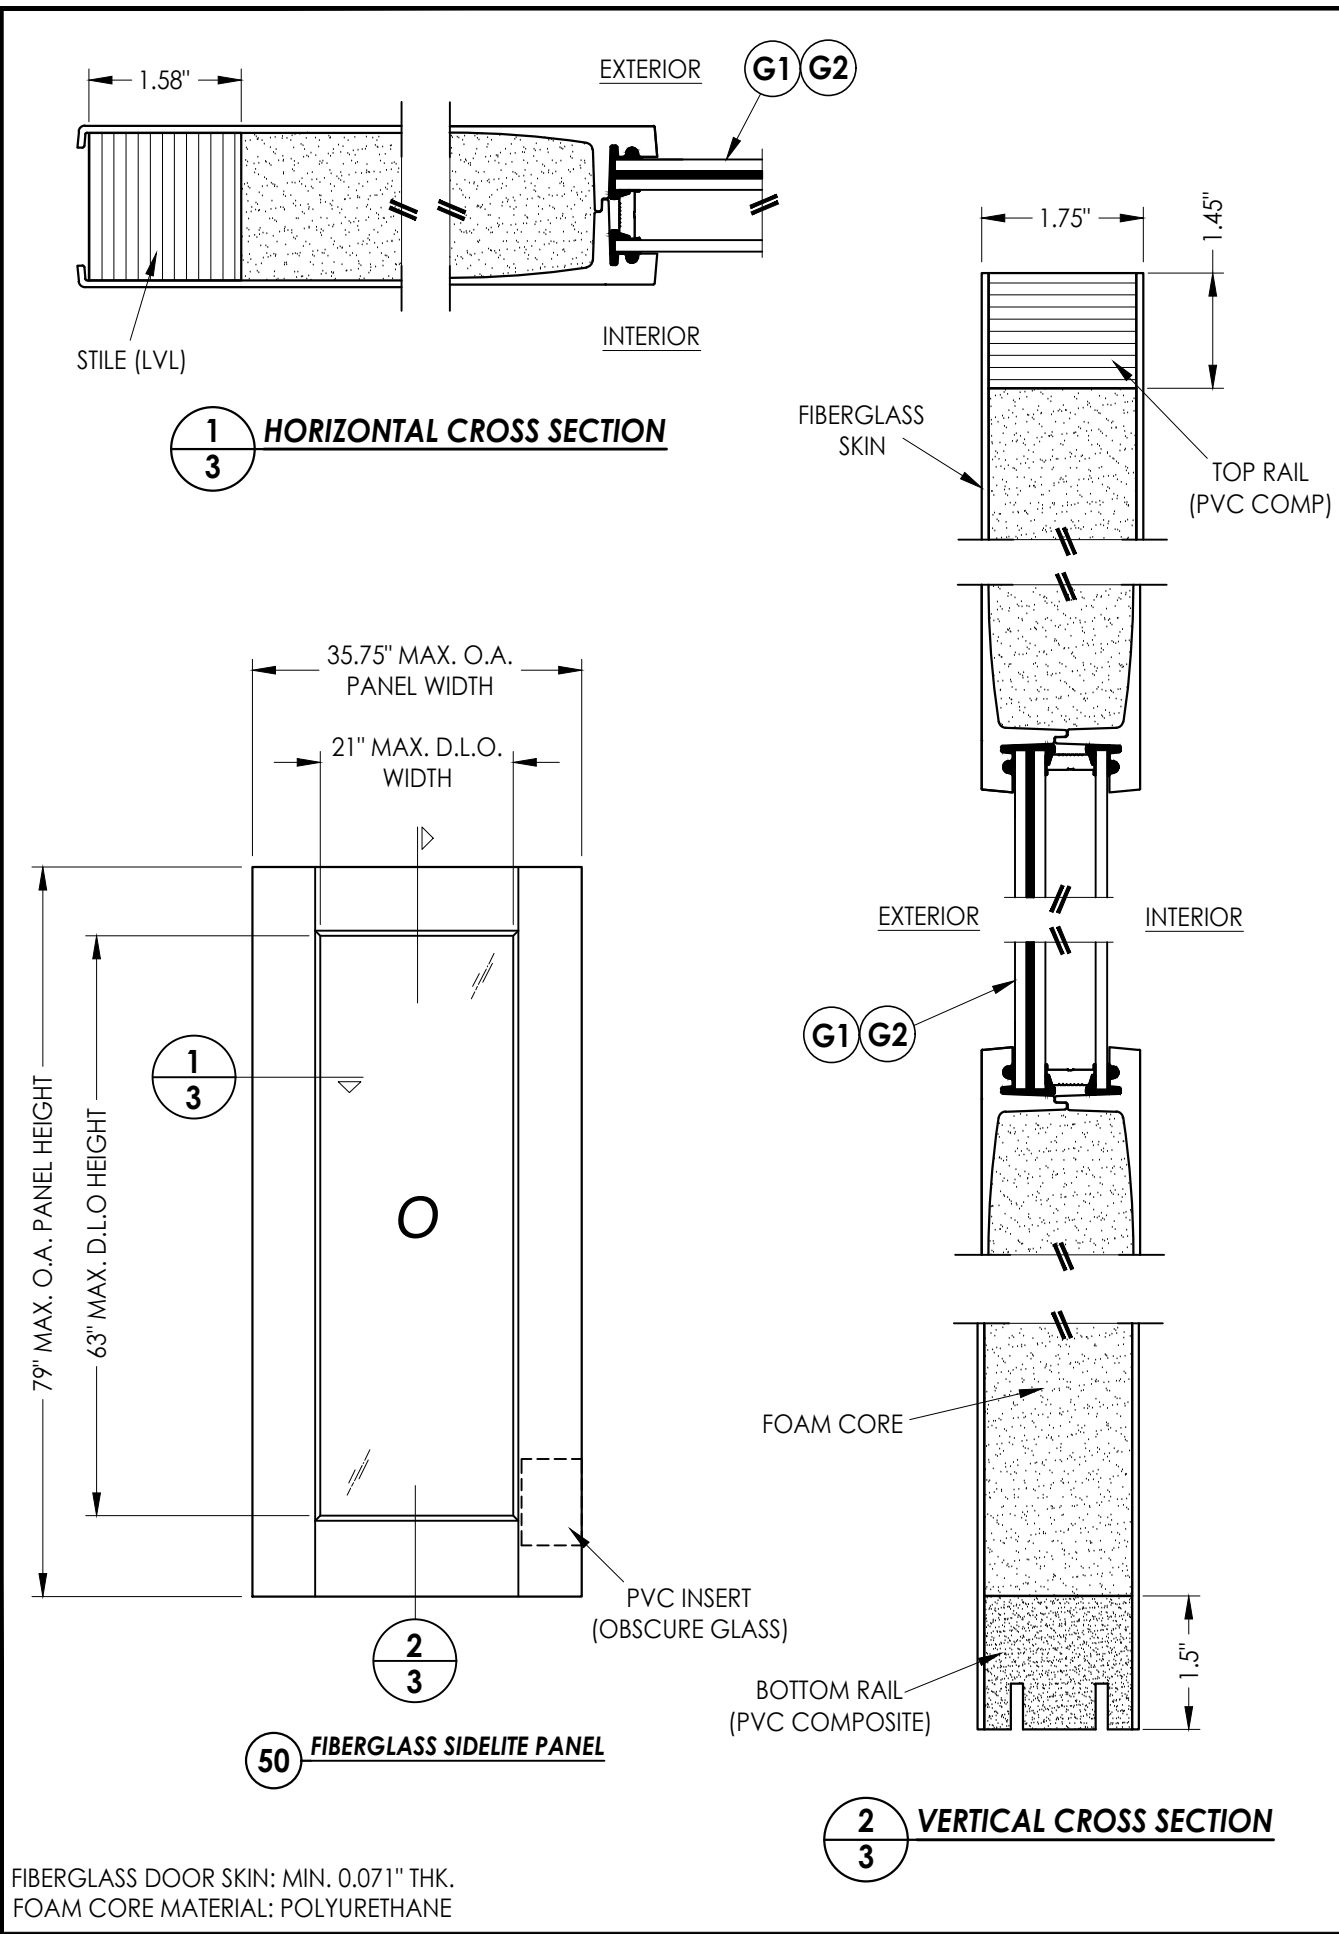


© 2025 R.W. BUILDING CONSULTANTS INC.


[illegible]

Z:\2023 FBC Drawings\Trinity Glass Int\VL-47284\FL-47284.6.dwg


MIRRORED IMAGE

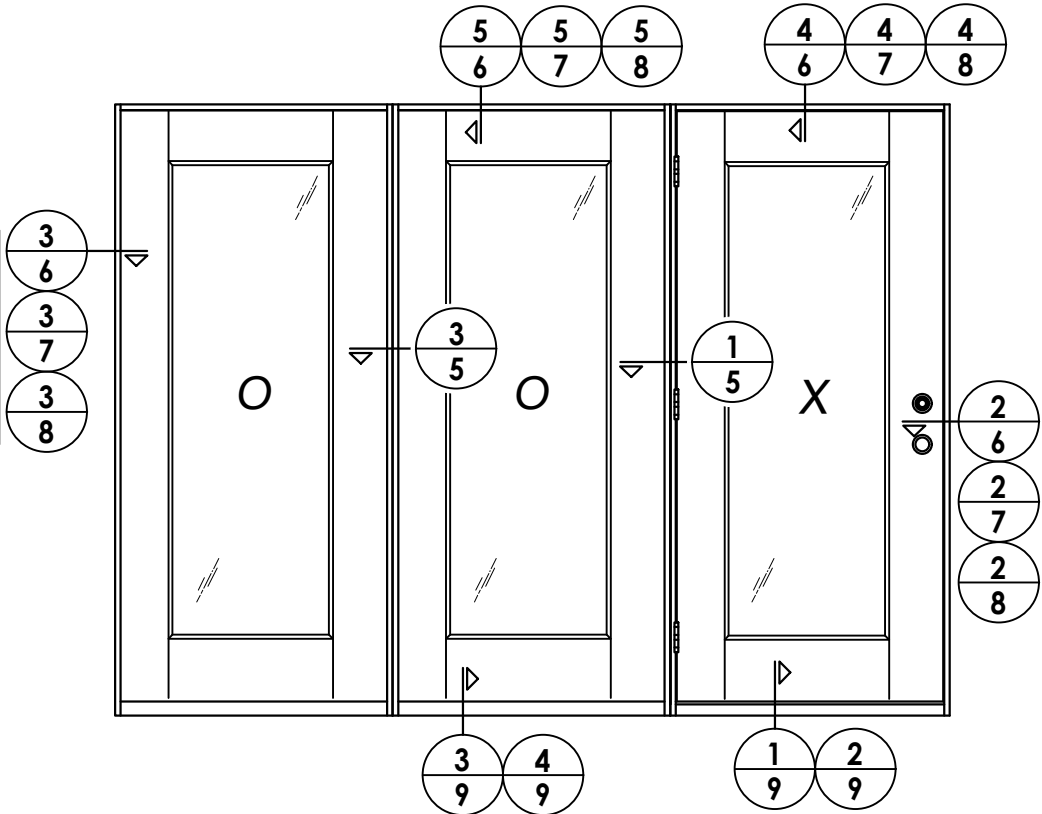

ELEVATION
OOX / XOO (SHOWN)
OX / XO (SIMILAR)
(CENTER HINGED)

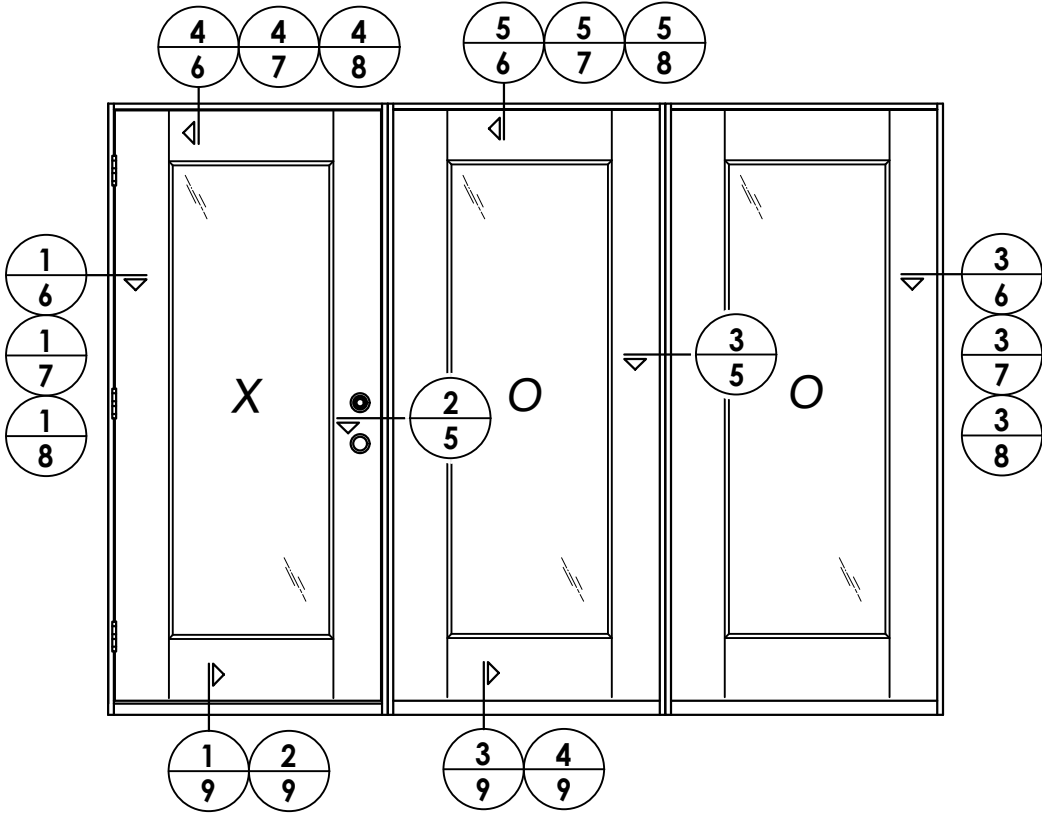

ELEVATION
XOO / OOX (SHOWN)
XO / OX (SIMILAR)

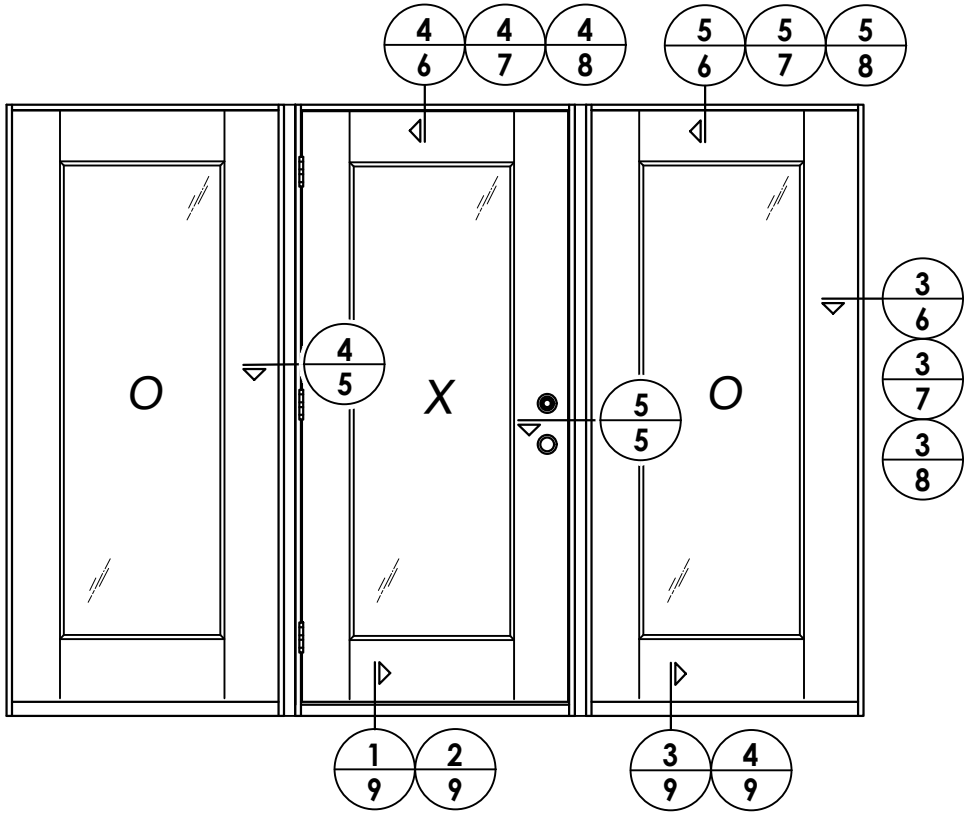

ELEVATION
OXO

DATE: 1/30/25
SCALE: N.T.S.
DWG. BY: RW
CHK. BY: LFS
DRAWING NO.: FL-47284.6
SHEET 4 OF 12


PRODUCT: TRINITY
FIBERGLASS PATIO DOOR

PART OR ASSEMBLY:
ELEVATIONS


Documents Prepared By:
Lyndon F. Schmidt
P.E. No. 43409

RW BUILDING CONSULTANTS, INC.
P.O. Box 230, Valrico, FL 33595
Phone No.: 813.659.9197
FBPE Registry No. 9813


Z:\2023 FBC Drawings\Trinity Glass Int\FL-47284\FL-47284.6.dwg

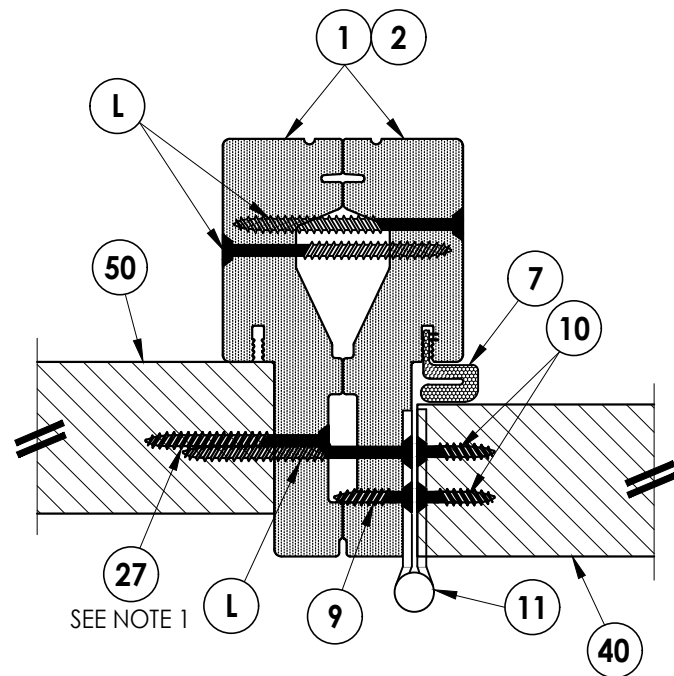


1
5 **HORIZONTAL CROSS SECTION**
Outswing Shown (Inswing Similar)

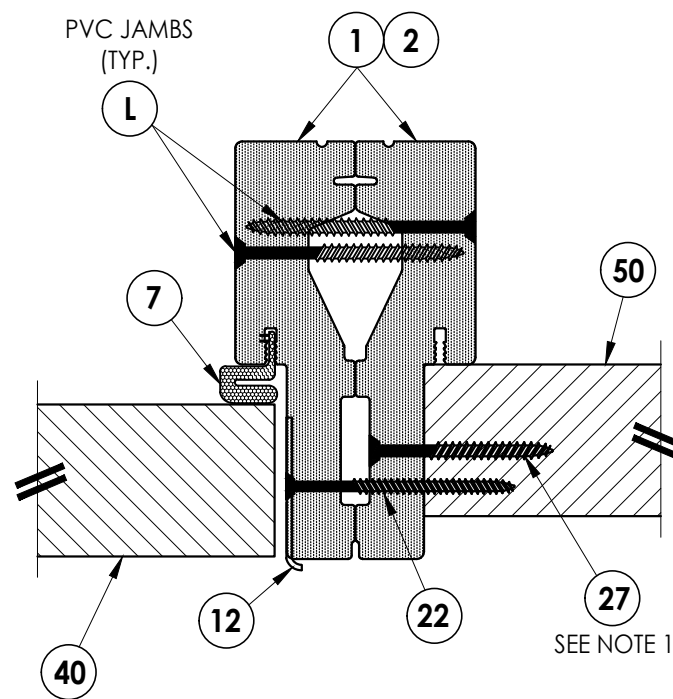


2
5 **HORIZONTAL CROSS SECTION**
Outswing Shown (Inswing Similar)

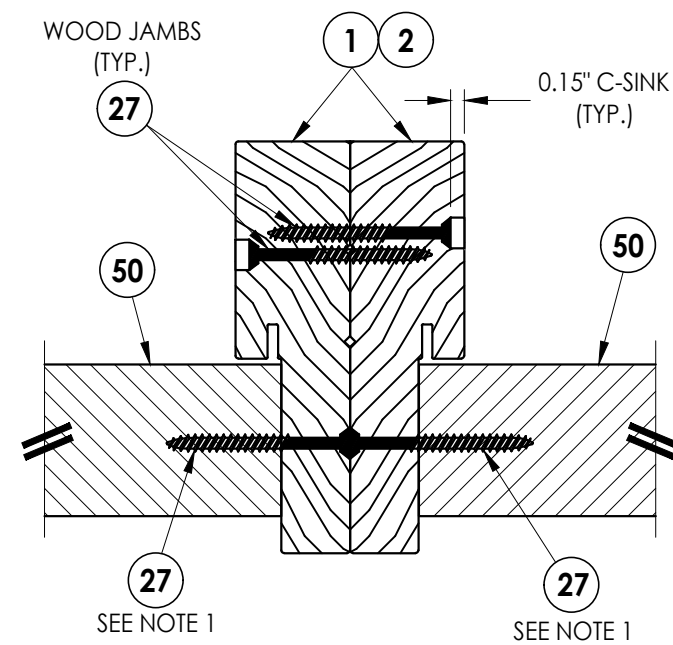

3
5 **HORIZONTAL CROSS SECTION**
Outswing Shown (Inswing Similar)

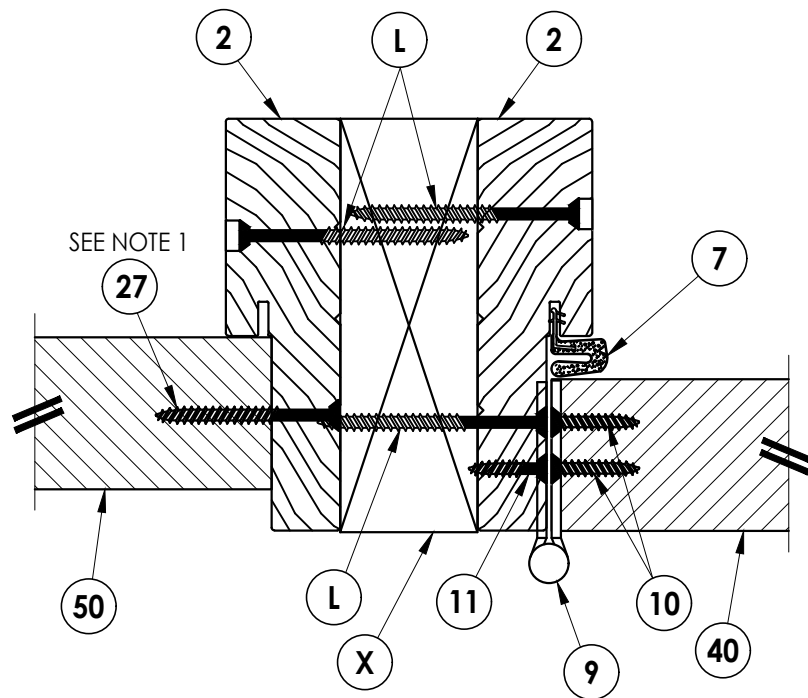

4
5 **HORIZONTAL CROSS SECTION**
Outswing shown w/ 2X Mullion Reinforcement

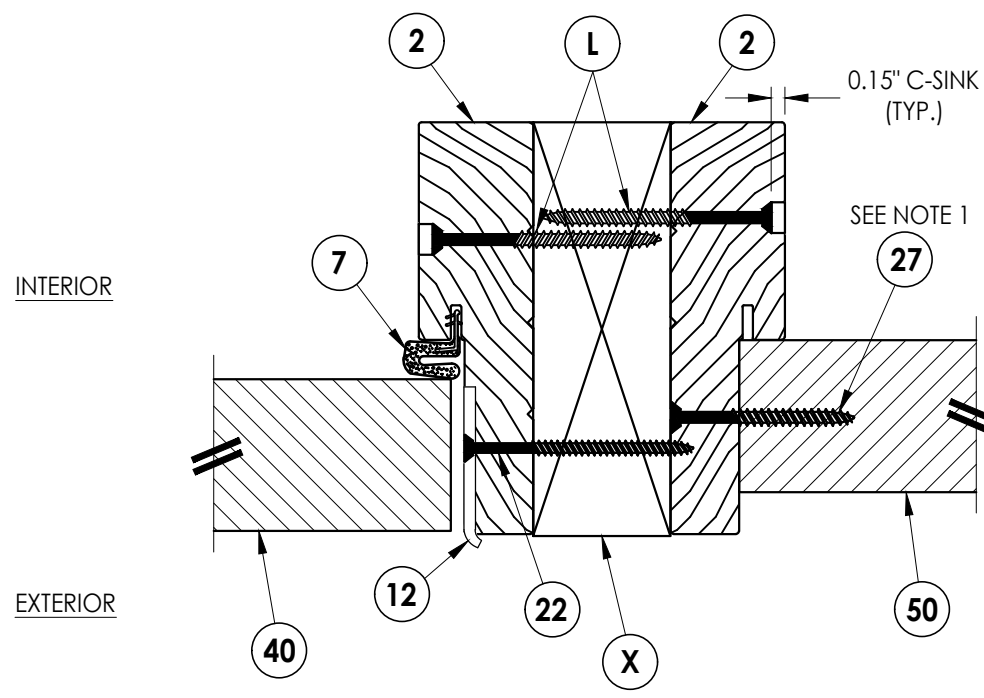

5
5 **HORIZONTAL CROSS SECTION**
Outswing shown w/ 2X Mullion Reinforcement

Note:

1. Sidelite assembly screws located 6" from each end and 4 more screws equally spaced between (6 screws total per side jamb).

Documents Prepared By:
Lyndon F. Schmidt
P.E. No. 43409

RW BUILDING CONSULTANTS, INC.
P.O. Box 230, Valrico, FL 33595
Phone No.: 813.659.9197
FBPE Registry No. 9813

PRODUCT: TRINITY
FIBERGLASS PATIO DOOR

PART OR ASSEMBLY:
HORIZONTAL
CROSS SECTIONS

NO.	DATE	BY	REVISIONS

DATE: 1/30/25

SCALE: N.T.S.



DWG. BY: RW

CHK. BY: LFS

DRAWING NO.:

FL-47284.6


SHEET 5 OF 12

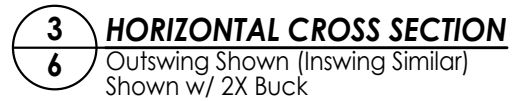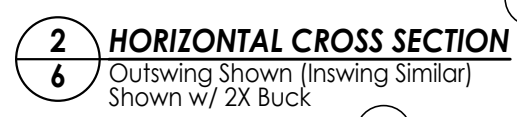


1. Sidelite assembly screws located 6" from each end and 4 more screws equally spaced between (6 screws total per side jamb).
2. Sidelite assembly screws located 10" from each end (2 screws total along head & sill).

[illegible]


Z:\2023 FBC Drawings\Trinity Glass Int\FL-47284\FL-47284.6cdwg

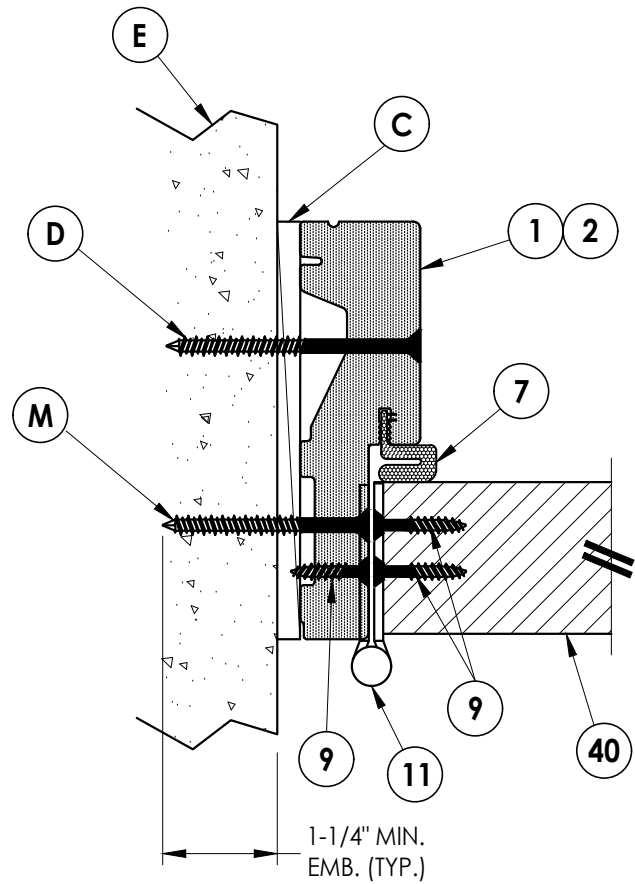


1
8 **HORIZONTAL CROSS SECTION**
Outswing Shown (Inswing Similar)
Shown Direct to Masonry

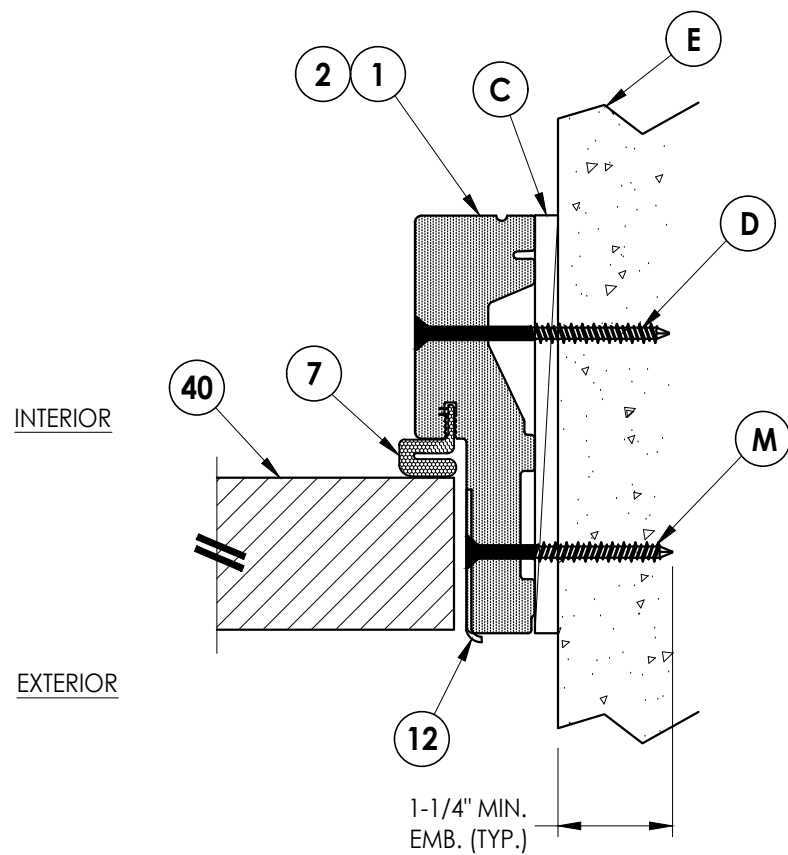


2
8 **HORIZONTAL CROSS SECTION**
Outswing Shown (Inswing Similar)
Shown Direct to Masonry

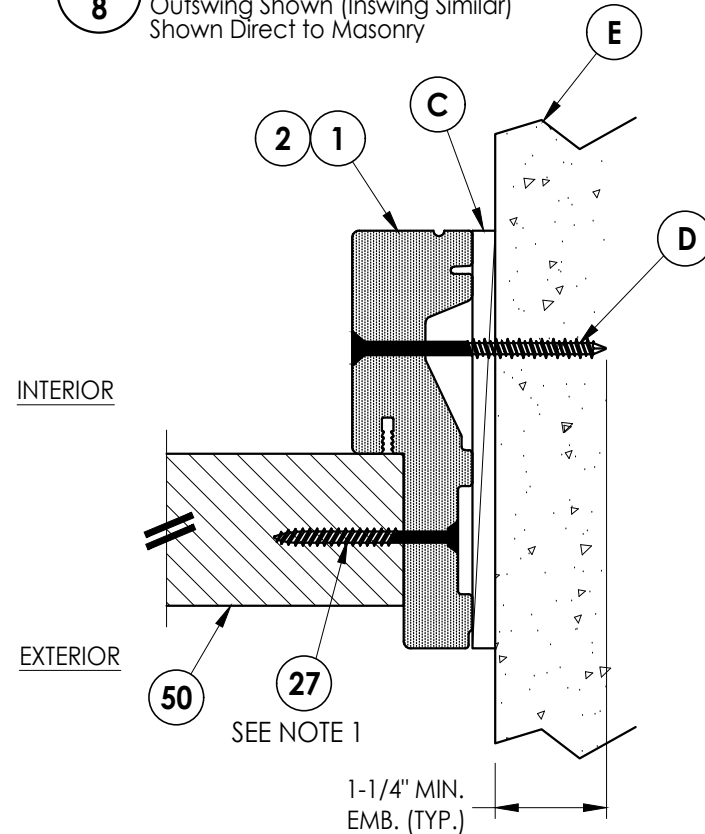

3
8 **HORIZONTAL CROSS SECTION**
Outswing Shown (Inswing Similar)
Shown Direct to Masonry

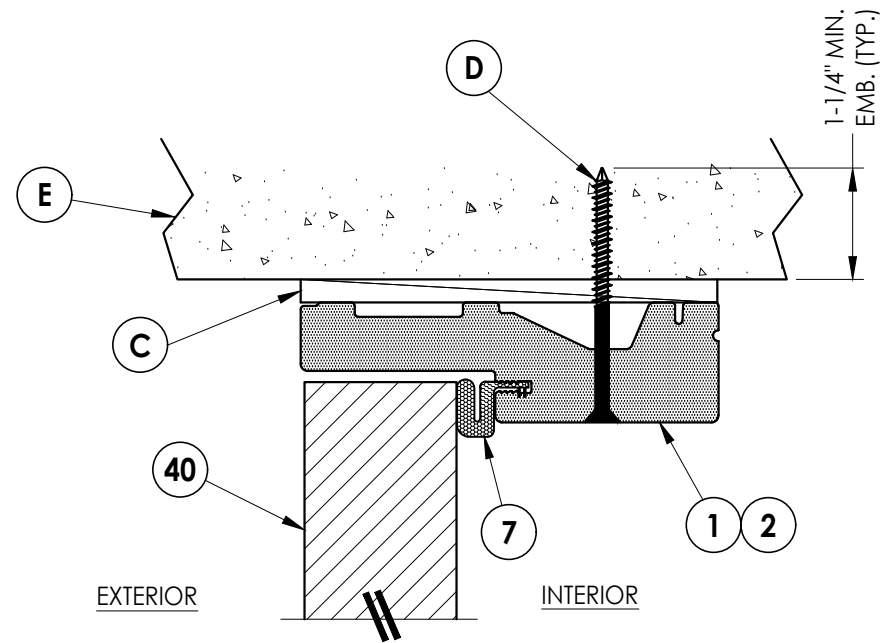

4
8 **VERTICAL CROSS SECTION**
Outswing Shown (Inswing Similar)
Shown Direct to Masonry

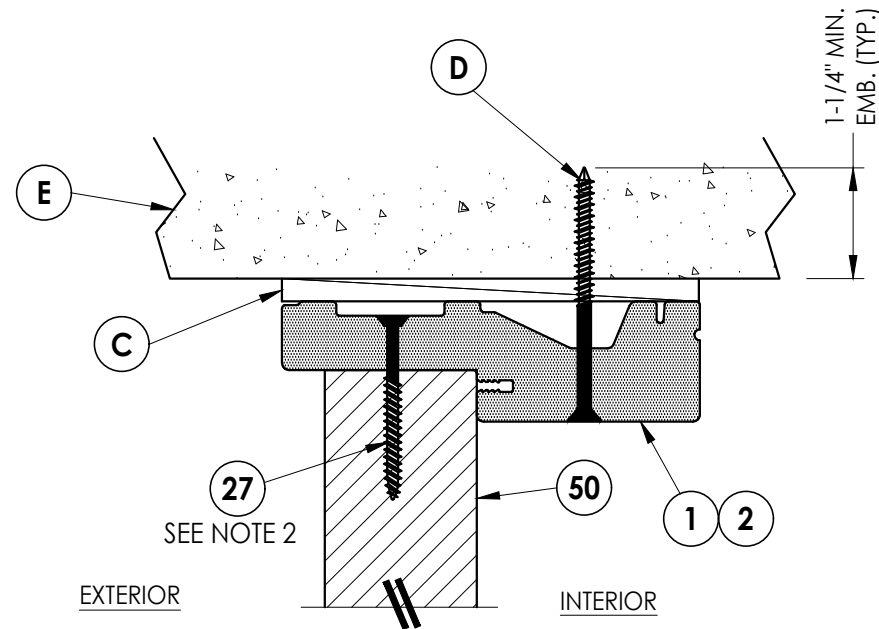

5
8 **VERTICAL CROSS SECTION**
Outswing Shown (Inswing Similar)
Shown Direct to Masonry

Notes:

1. Sidelite assembly screws located 6" from each end and 4 more screws equally spaced between (6 screws total per side jamb).
2. Sidelite assembly screws located 10" from each end (2 screws total along head & sill).

Documents Prepared By:
Lyndon F. Schmidt
P.E. No. 43409


RW BUILDING CONSULTANTS, INC.
P.O. Box 230, Valrico, FL 33595
Phone No.: 813.659.9197
FBPE Registry No. 9813

	</
--	--	----


1. Sidelite assembly screws located 10" from each end (2 screws total along head & sill).

[illegible]

Z:\2023 FBC Drawings\Trinity Glass Int'\FL-47284\FL-47284.6.dwg

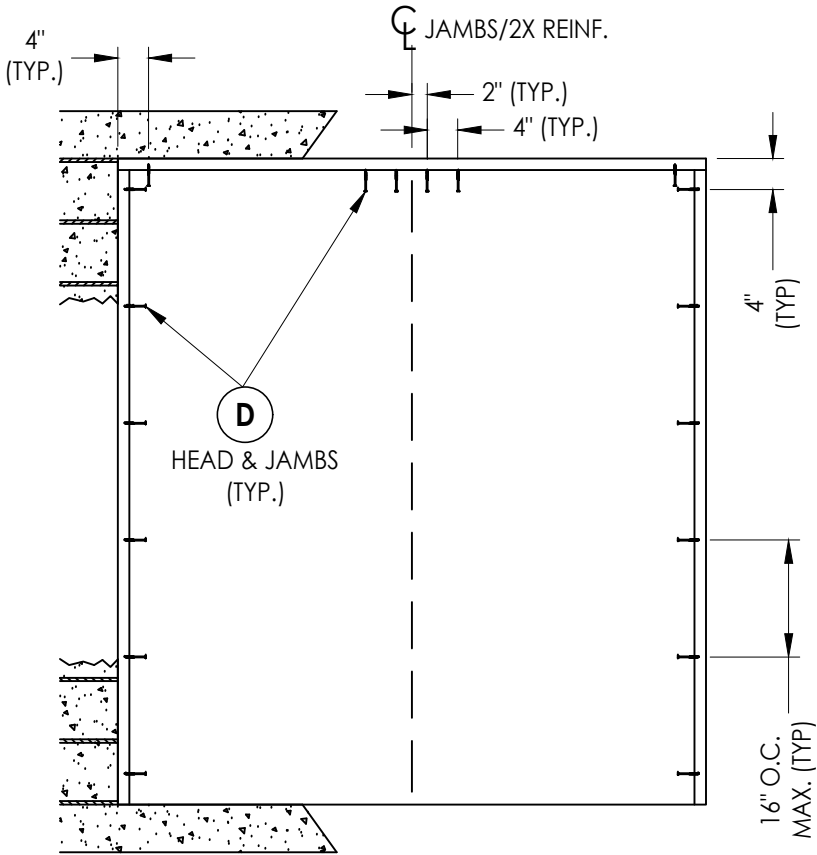

XO, OX

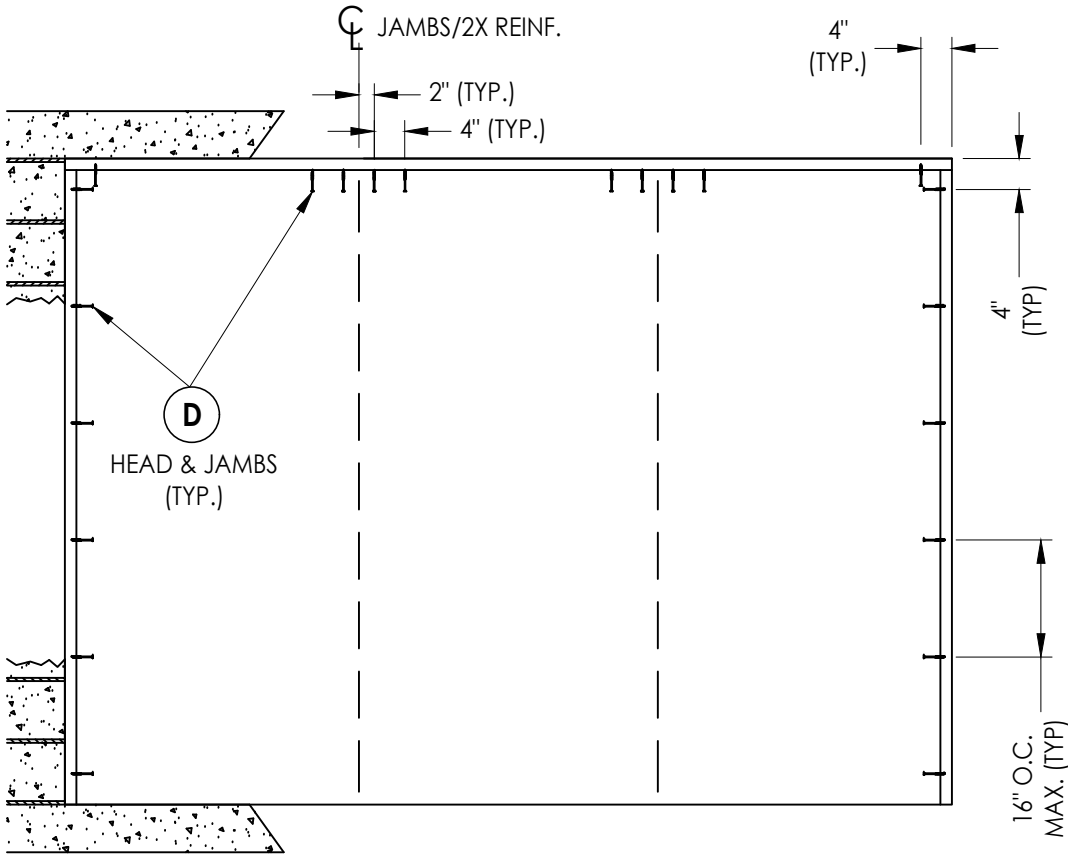

OXO, OOX, XOO

2X BUCK ANCHORING

DATE:	1/30/25
SCALE:	N.T.S.
DWG. BY:	RW
CHK. BY:	LFS
DRAWING NO.:	FL-47284.6
SHEET	10 OF 12



NO.	DATE	BY	REVISIONS

PRODUCT:	TRINITY FIBERGLASS PATIO DOOR
PART OR ASSEMBLY:	BUCK ANCHORING





Documents Prepared By:
Lyndon F. Schmidt
P.E. No. 43409

RW


BUILDING CONSULTANTS, INC.
P.O. Box 230, Valrico, FL 33595
Phone No.: 813.659.9197
FBPE Registry No. 9813

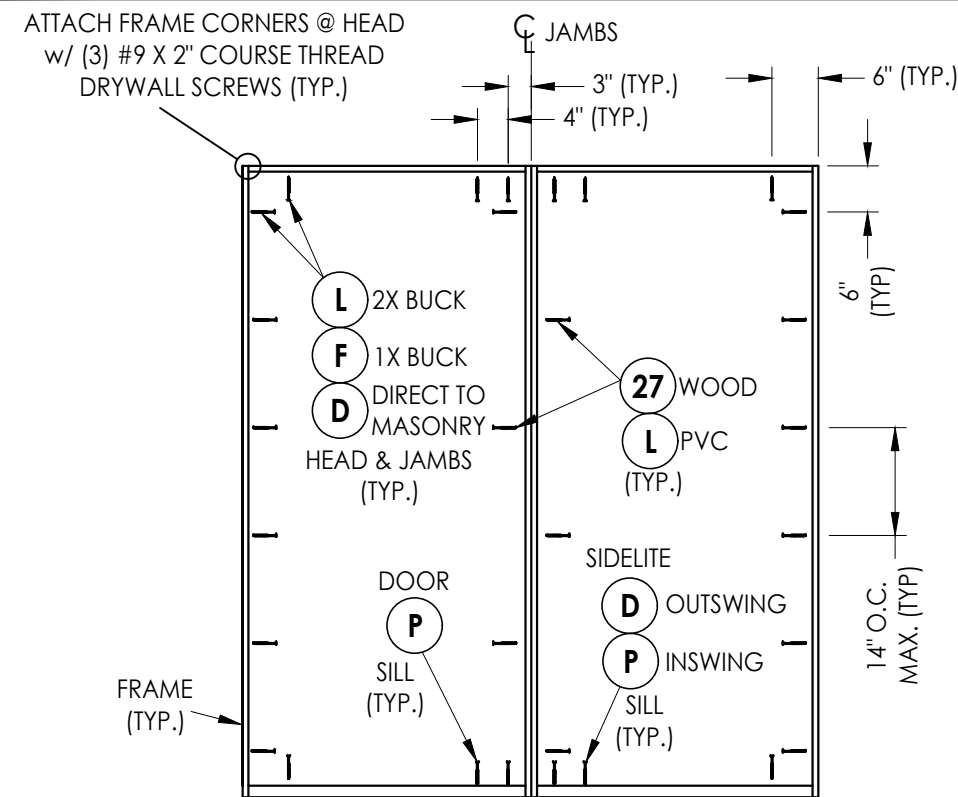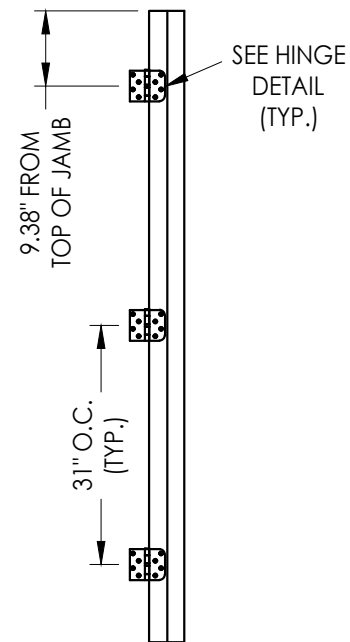XO, OX

HINGE JAMB

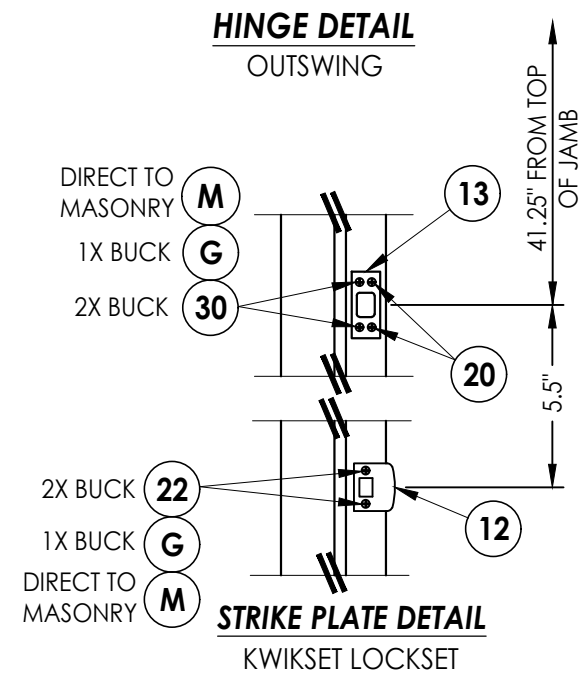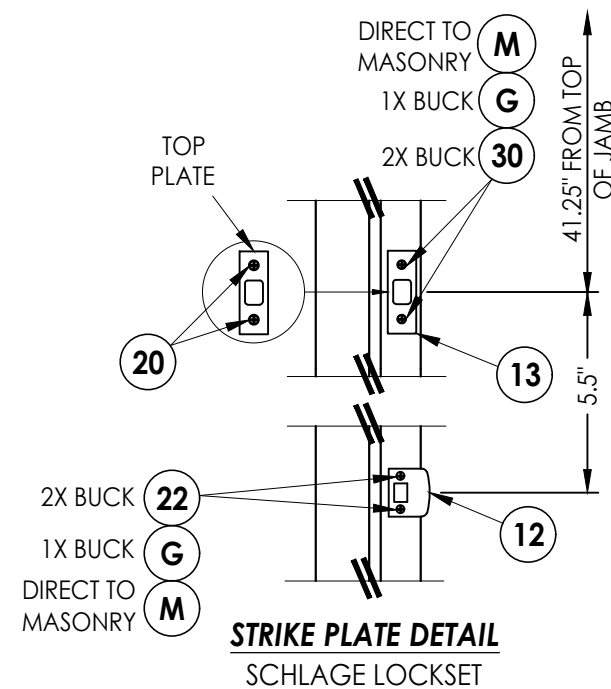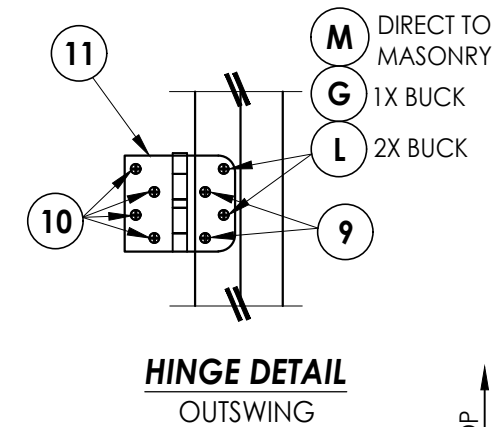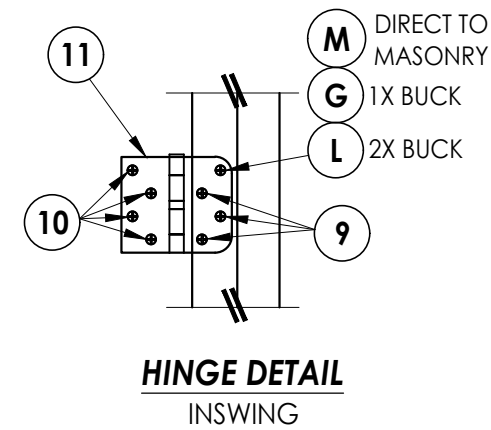

HARDWARE DETAILS

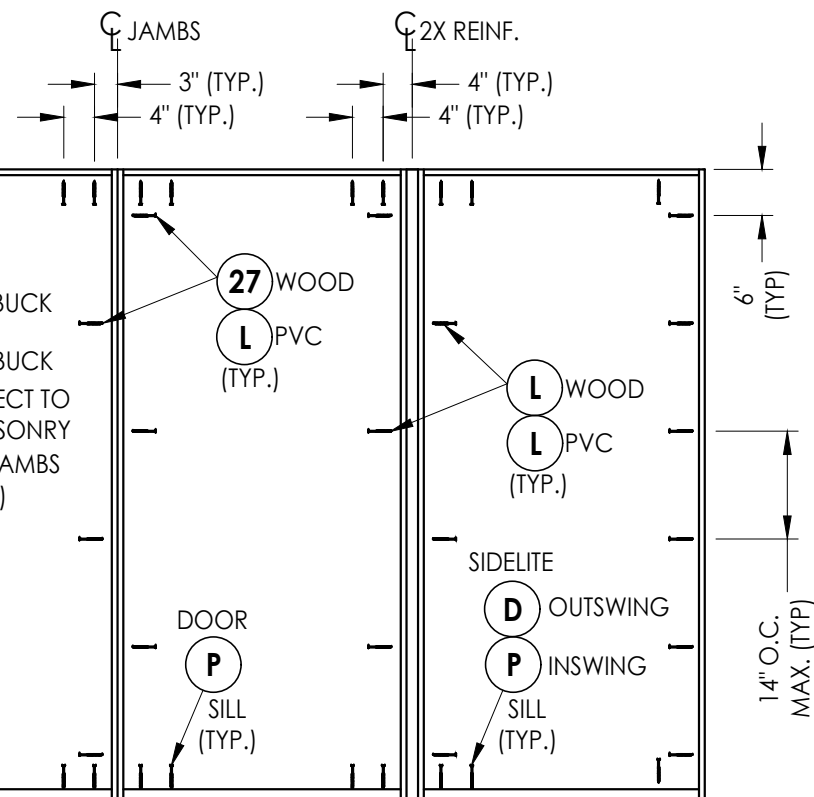

OXO, OOX, XOO

FRAME ANCHORING

ATTACH FRAME CORNERS @ SILL
w/ (2) #9 X 2" COURSE THREAD
DRYWALL SCREWS (TYP.)

Documents Prepared By:
Lyndon F. Schmidt
P.E. No. 43409

RW BUILDING CONSULTANTS, INC.
P.O. Box 230, Valrico, FL 33595
Phone No.: 813.659.9197
FBPE Registry No. 9813



PRODUCT: TRINITY
FIBERGLASS PATIO DOOR

PART OR ASSEMBLY:
**FRAME ANCHORING
& HARDWARE DETAILS**

[illegible]

DATE:	1/30/25
SCALE:	N.T.S.
DWG. BY:	RW
CHK. BY:	LFS
DRAWING NO.:	FL-47284.6
SHEET	11 OF 12

BILL OF MATERIALS		
ITEM #	DESCRIPTION	MATERIAL
A	1X BUCK (G >= 0.42)	WOOD
B	2X BUCK (G >= 0.42)	WOOD
C	1/4" MAX. SHIM SPACE	-
D	1/4" X 2-3/4" PFH DeWALT OR ITW CONCRETE SCREW	STEEL
E	MASONRY - 3,000 PSI MIN. CONCRETE CONFORMING TO ACI 301 OR HOLLOW BLOCK CONFORMING TO ASTM C90	CONCRETE
F	1/4" X 3-3/4" PFH DeWALT OR ITW CONCRETE SCREW	STEEL
G	3/16" X 3-1/4" PFH ITW CONCRETE SCREW	STEEL
L	#10 X 2-1/2" PFH WOOD SCREW (1.15" MIN. EMB.)	STEEL
M	3/16" X 2-1/4" PFH ITW CONCRETE SCREW	STEEL
P	1/4" X 2-1/4" PFH DeWALT OR ITW CONCRETE SCREW	STEEL
X	2X REINFORCEMENT (SG = 0.55)	WOOD
1	PVC JAMB	PVC
2	WOOD JAMB	WOOD
7	WEATHERSTRIP	FOAM
8	DOOR SWEEP	VINYL
9	#9 X 3/4" PFH WOOD SCREW	STEEL
10	#9 X 1" PFH WOOD SCREW	STEEL
11	4" X 4" HINGE	STEEL
12	LATCH STRIKE PLATE	STEEL
13	DEADBOLT STRIKE PLATE	STEEL
14	INSWING THRESHOLD	ALUM/COMP
15	OUTSWING THRESHOLD	ALUM/COMP
16	INSWING SIDELITE ADAPTER	PVC
20	#8 X 1/2" PFH WOOD SCREW	STEEL
22	#8 X 2-1/2" PFH WOOD SCREW	STEEL
27	#10 X 2" PFH SMS	STEEL
30	#12 X 2-1/2" PFH WOOD SCREW	STEEL
40	DOOR PANEL	-
50	SIDELITE PANEL	-

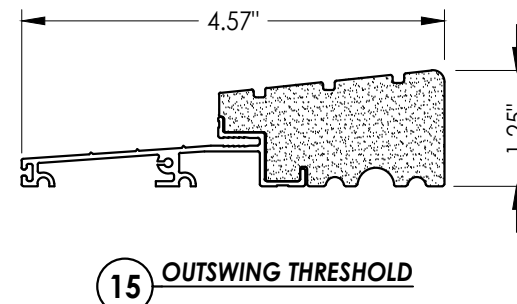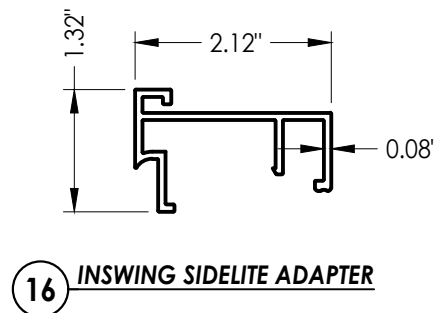

R^gW BUILDING CONSULTANTS, INC.
P.O. Box 230, Valrico, FL 33595
Phone No.: 813.659.9197
FBPE Registry No. 9813

PART OR ASSEMBLY:
**BILL OF MATERIALS
& COMPONENTS**

[illegible]

SHEET 12 OF 12

1. Concrete anchor locations at the corners may be adjusted to maintain the min. edge distance to mortar joints.
2. Concrete anchor locations noted as "MAX. ON CENTER" must be adjusted to maintain the min. edge distance to mortar joints, additional concrete anchors may be required to ensure the "MAX. ON CENTER" dimension are not exceeded.
3. Concrete anchor table:

ANCHOR TYPE	ANCHOR SIZE	MIN. EMBEDMENT	MIN. CLEARANCE TO MASONRY EDGE	MIN. CLEARANCE TO ADJACENT ANCHOR
ITW BUILDEX TAPCON®	3/16"	1-1/4"	3"	1-1/2"
	1/4"	1-1/4"	2"	4"
DeWALT ULTRACON®	1/4"	1-1/4"	1"	4"

1. Maintain a minimum 5/8" edge distance, 1" end distance, & 1" o.c. spacing of wood screws to prevent the splitting of wood.